


© 2017 Partner in Design Architects, Inc.

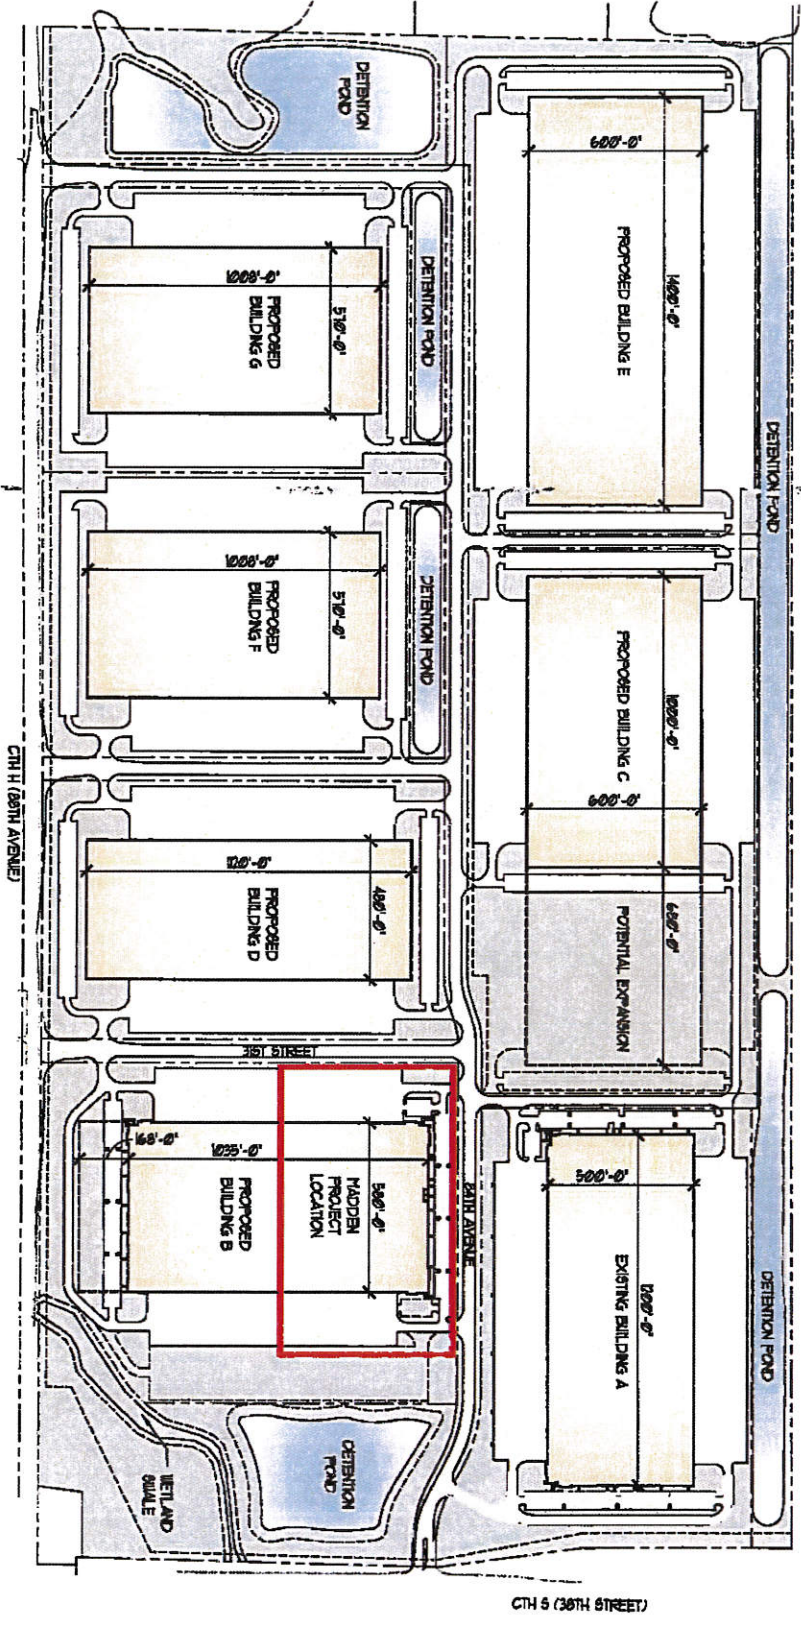

	PROJECT NO.: T1028 DRAWING NO.: CTS UHS DATE: 03/23/17 SHEET NO.: D502	2610 Lake Cook Road Suite 200 Deerfield, Illinois 60015 Tel: (847) 940-0000 Fax: (847) 940-1045	MADDEN T1 Somers, WI BUSINESS PARK SITE PLAN
	PARTNER IN DESIGN ARCHITECTS, INC. 1000 W. WISCONSIN ST. SUITE 100 MILWAUKEE, WI 53233 TEL: (414) 333-3333 FAX: (414) 333-3334 WWW.PARTNERINDSIGN.COM		