


C:\DATA\2010\0007\DWG\04\Sheet\United Brands\Worce Road Site Plan - 2.5x11.dwg <layout> - No Xrefs - No Images - Saved@: jchoutreau [12/9/2010 8:33:38 AM] - Plotter@: jchoutreau [12/9/2010 8:51:49 AM]

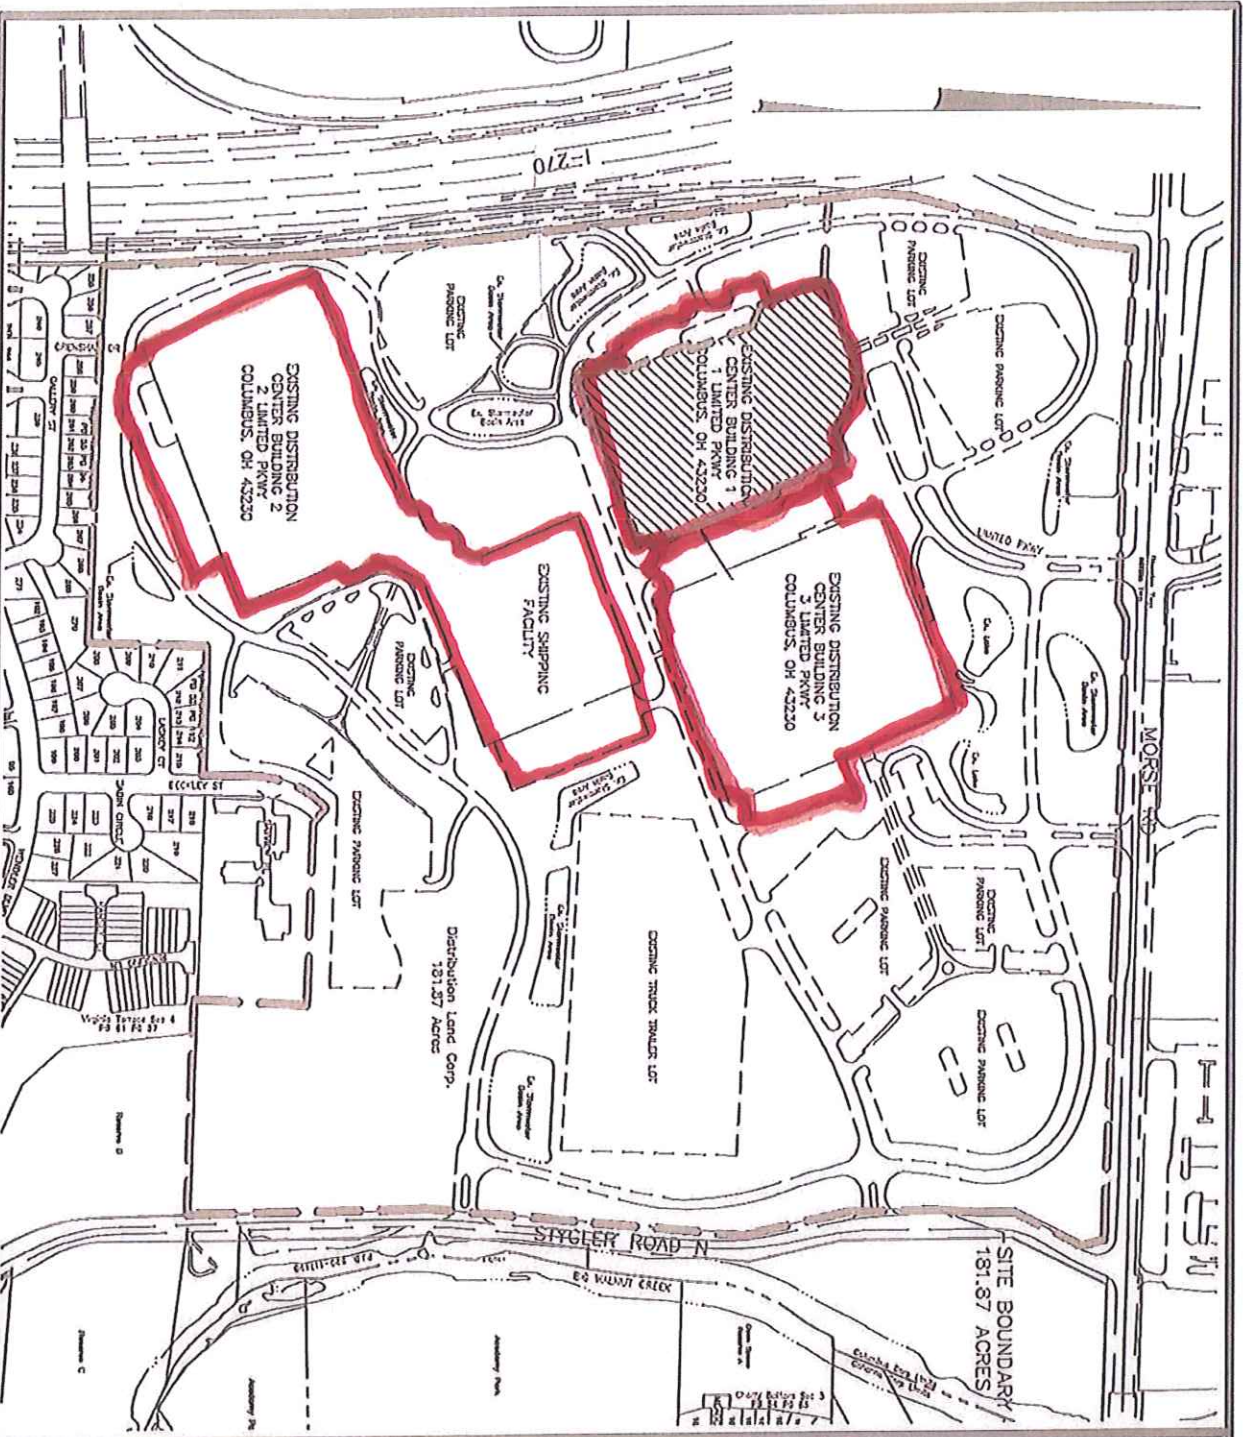

CITY OF COLUMBUS, FRANKLIN COUNTY, OHIO  
 EXISTING SITE PLAN  
 FOR  
**LIMITED BRANDS, INC.**  
 MORSE ROAD CAMPUS  
 SITE EXHIBIT



Evans, Mechwart, Hambleton & Hilton, Inc.  
 Engineers • Surveyors • Planners • Scientists  
 5500 New Albany Road, Columbus, OH 43054  
 Phone: 614.775.4500    Toll Free: 888.775.3640

emht.com

Date: December 9, 2010

Job No. 2010-0007

Scale: 1" = 500'