



STREET MAP OF NEW ZONE SITE

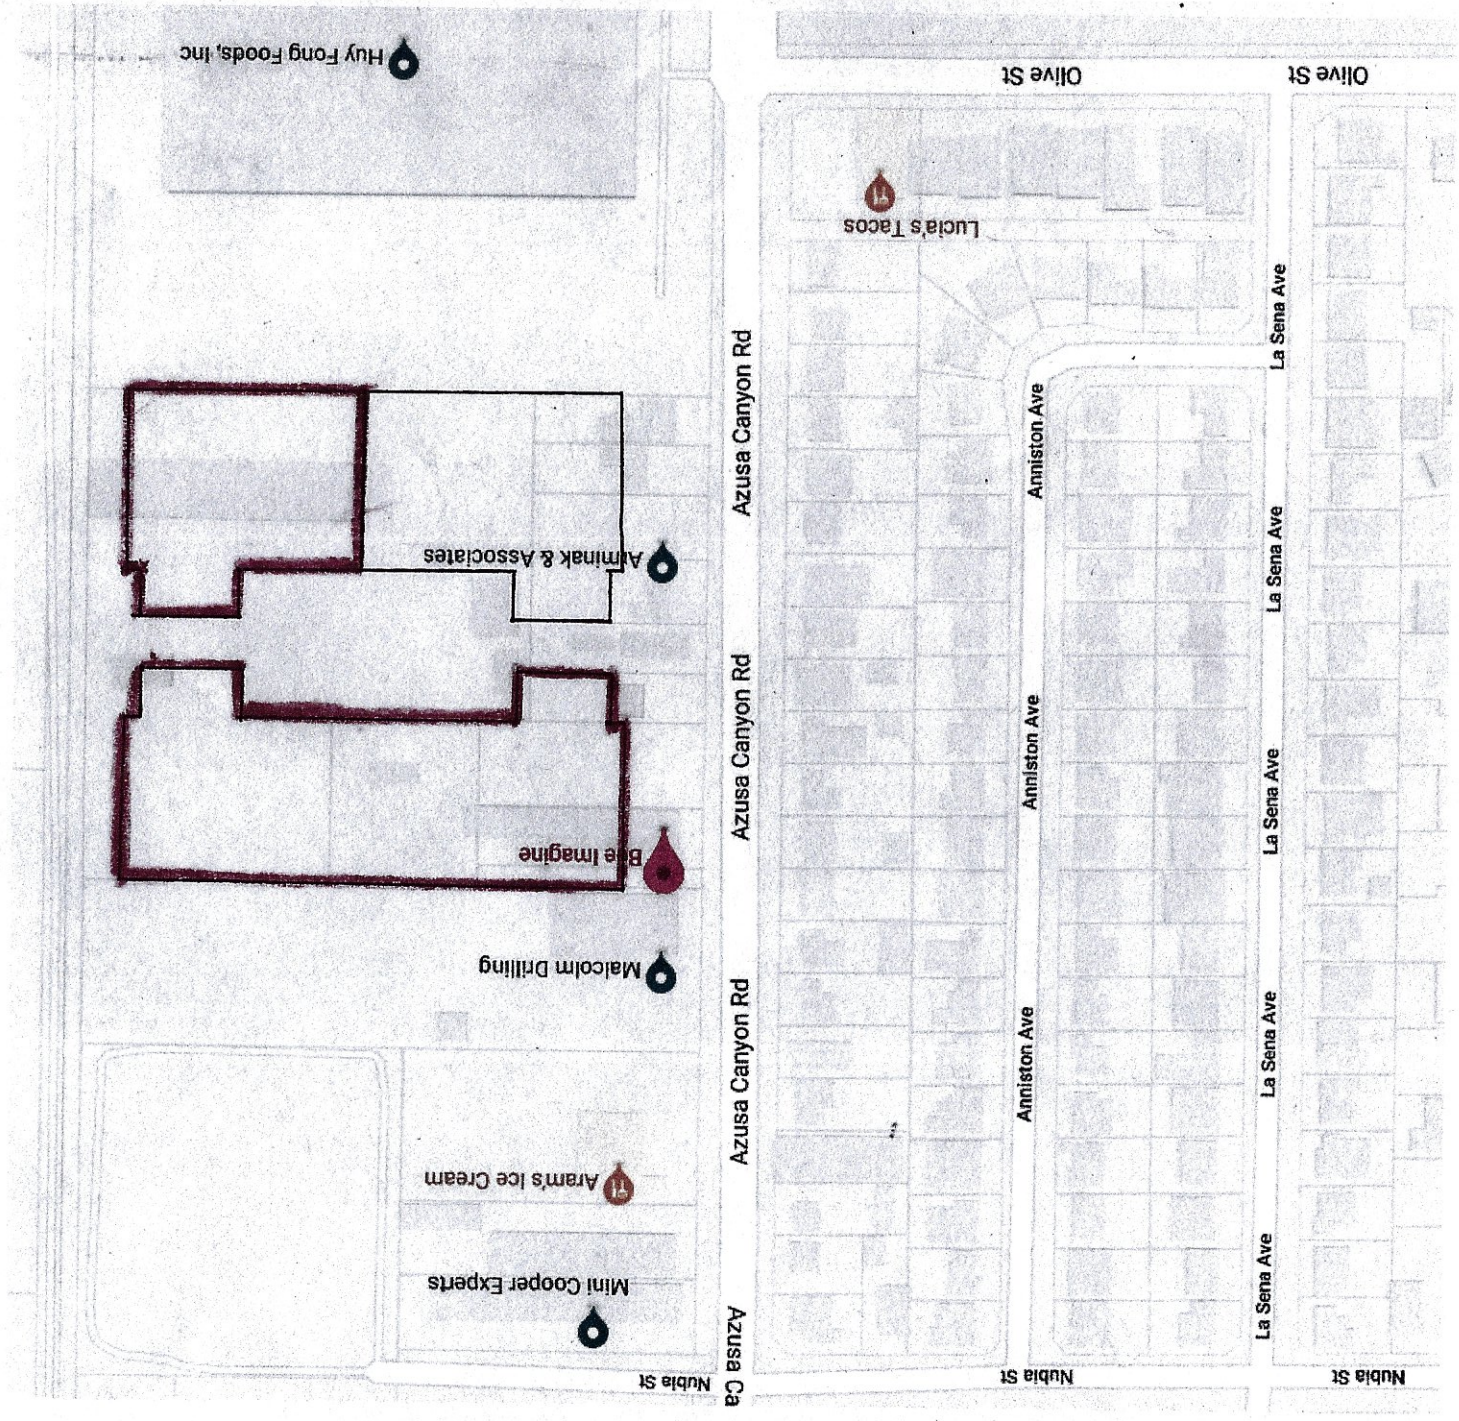

AERIAL MAP OF NEW SITE

AERIAL MAP OF NEW ZONE SITE

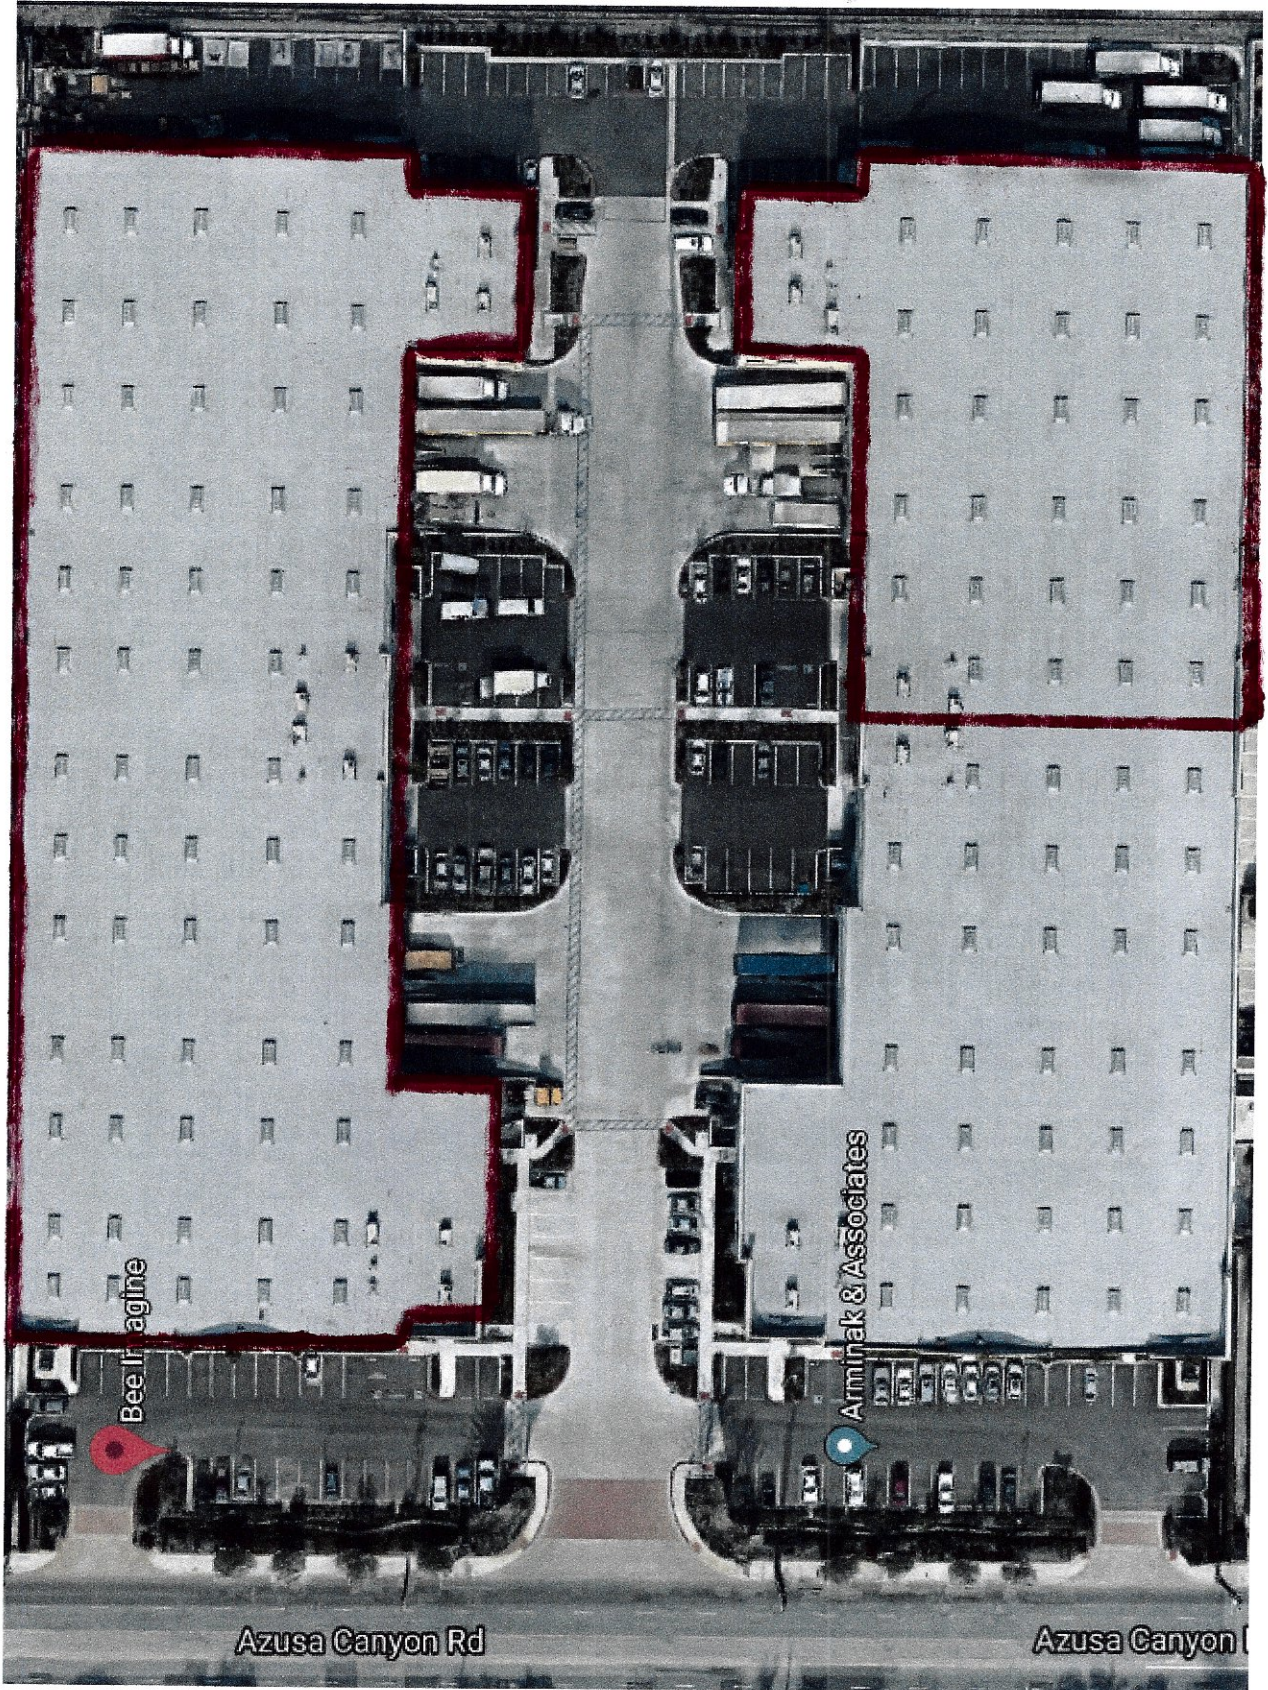

SITE PLAN

FWINDALE CANYON BUS PARK
 4910 + 4892 AZUSA CANYON ROAD
 FWINDALE, CALIFORNIA 91706
 FIRE PROTECTION UNDERGROUND

GENERAL UNDERGROUND FIRE PROTECTION, INC.
 701 WEST GROVE AVENUE
 ORANGE, CA 92665
 (714)-632-8646 FAX: (714) 632-0579
 STATE LICENSE #485748 C-16/C-34

CONTRACT WITH
 P&P SN FWINDALE, LLC
 (800) 500-0000


APPROVAL BY
 LOS ANGELES COUNTY F.D.
 (200) 460-4155

| REV / DATE | DESCRIPTION |
|------------|-------------|
| | |
| | |
| | |
| | |



AS-BUILT
 DATE: 11/15/2007

FIRE SPRINKLER UNDERGROUND PLAN
 SCALE: 1/8" = 1'-0"

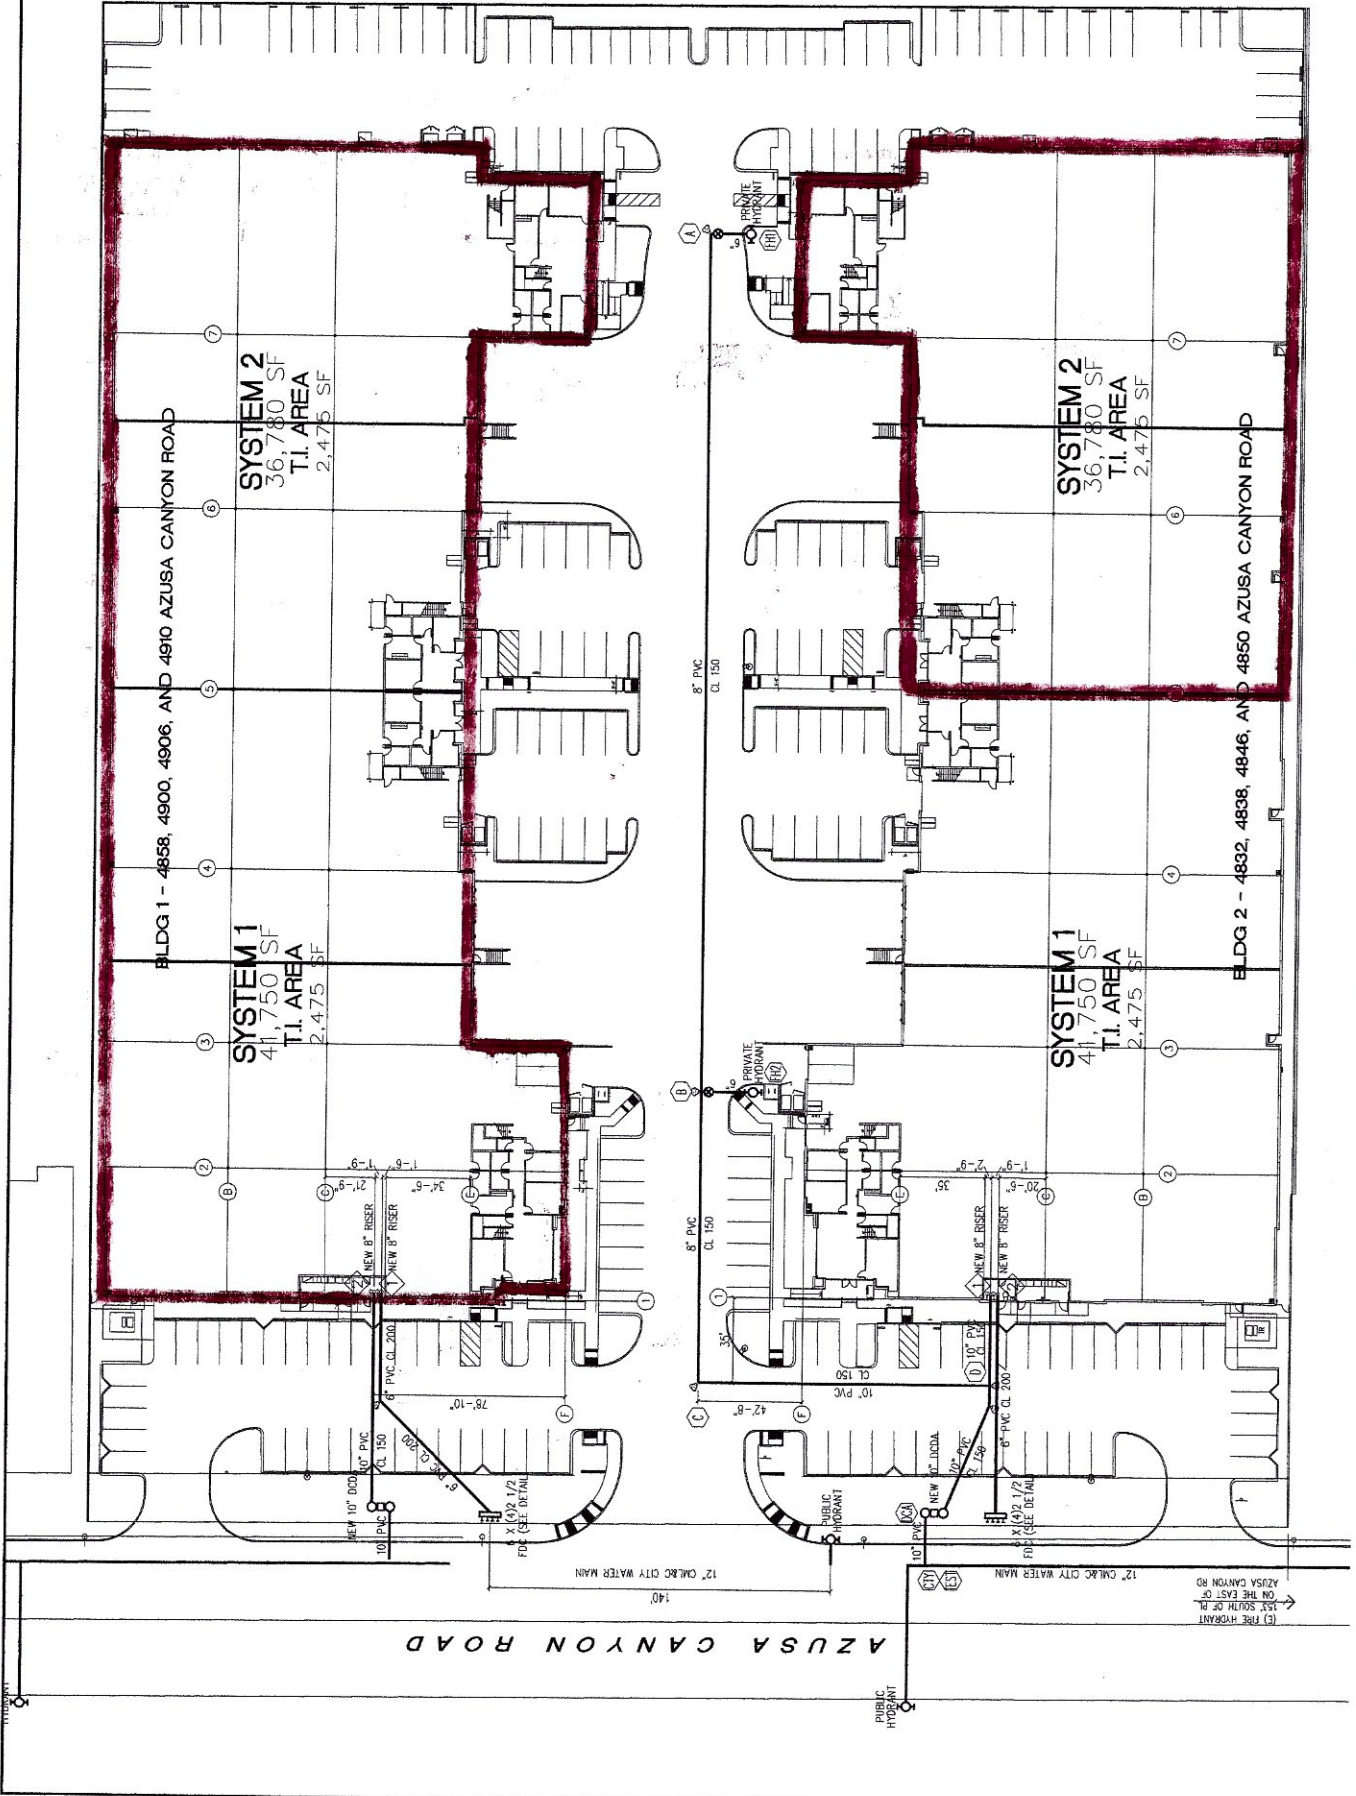

(5) FIRE HYDRANT
 155' SOUTH OF PL.
 ON THE EAST OF
 AZUSA CANYON RD.

AZUSA CANYON ROAD

140

12" CALIF. CITY WATER MAIN

PUBLIC HYDRANT

110