


PROLOGIS PARK LAKEVIEW

10501 80TH AVENUE
PLEASANT PRAIRIE, WI

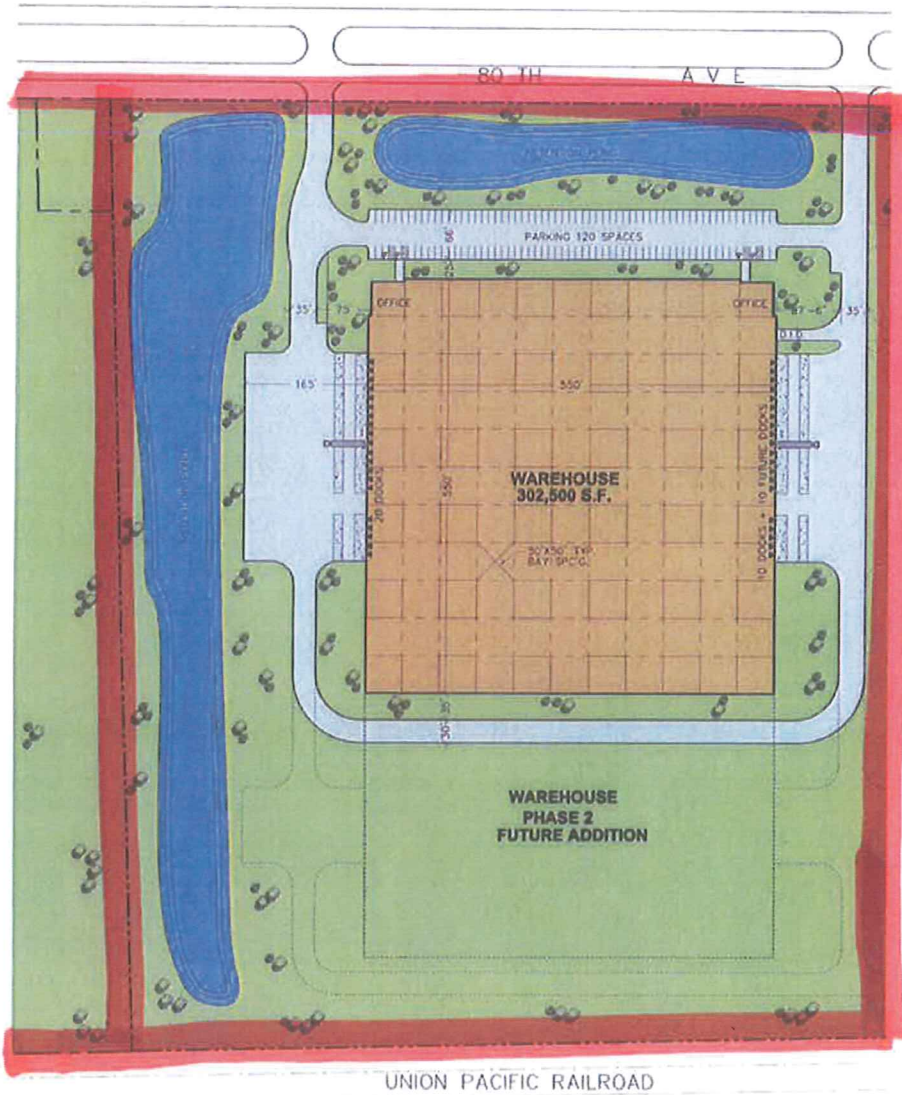

SITE PLAN
SCALE 1"=150'-0"

EXISTING SITE DATA	
BUILDING AREA	
TOTAL BUILDING AREA	302,500 SQ.FT.
DOCKS	30
PARKING DATA	
PARKING	120 STALLS
(INCLUDES 4 HANDICAPPED STALLS)	

LEGEND
▲ DOOR, LEVELER, SEAL, BUMPER & LIGHT

	Dobrin + Associates, Ltd Architects / AIA 1515 South Washington St. Suite 100 Milwaukee, WI 53204 Telephone: (414) 352-1200 Facsimile: (414) 352-1202
	DRAWN BY: [] DATE: [] CHECKED BY: []