


Site Plan of New Site

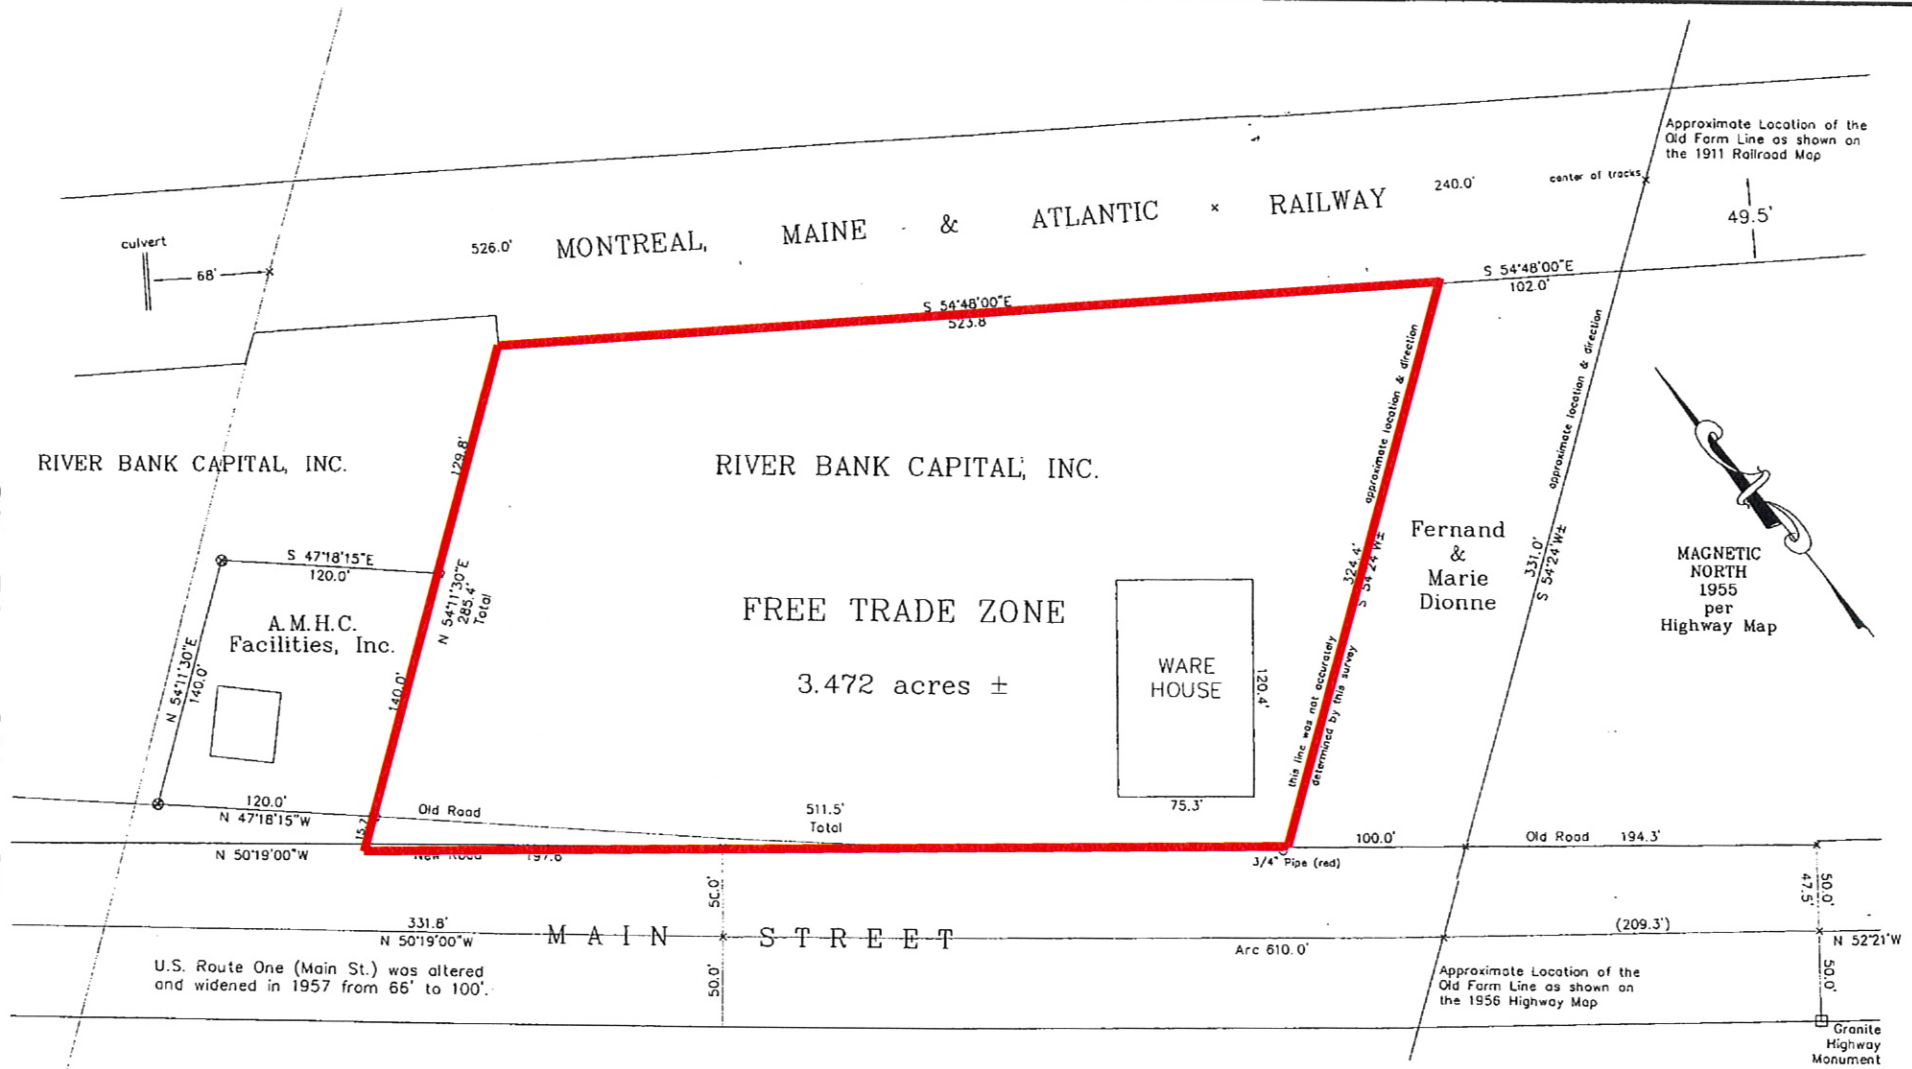

SURVEY PLAN
OF
706 MAIN STREET
PREPARED FOR
RIVER BANK CAPITAL, INC.
(698 MAIN STREET)
MADAWASKA, MAINE
SCALE 1"=50' AUGUST 14, 2006

Prepared By
Matthew MacDonald
Professional Land Surveyor #1250
135 Star Barn Road, P.O.Box 51
Madawaska, Maine 04756
207-543-6360



embossed seal & signature
should appear here