


WEST 24 AVENUE

22'-0"

WEST 78 STREET

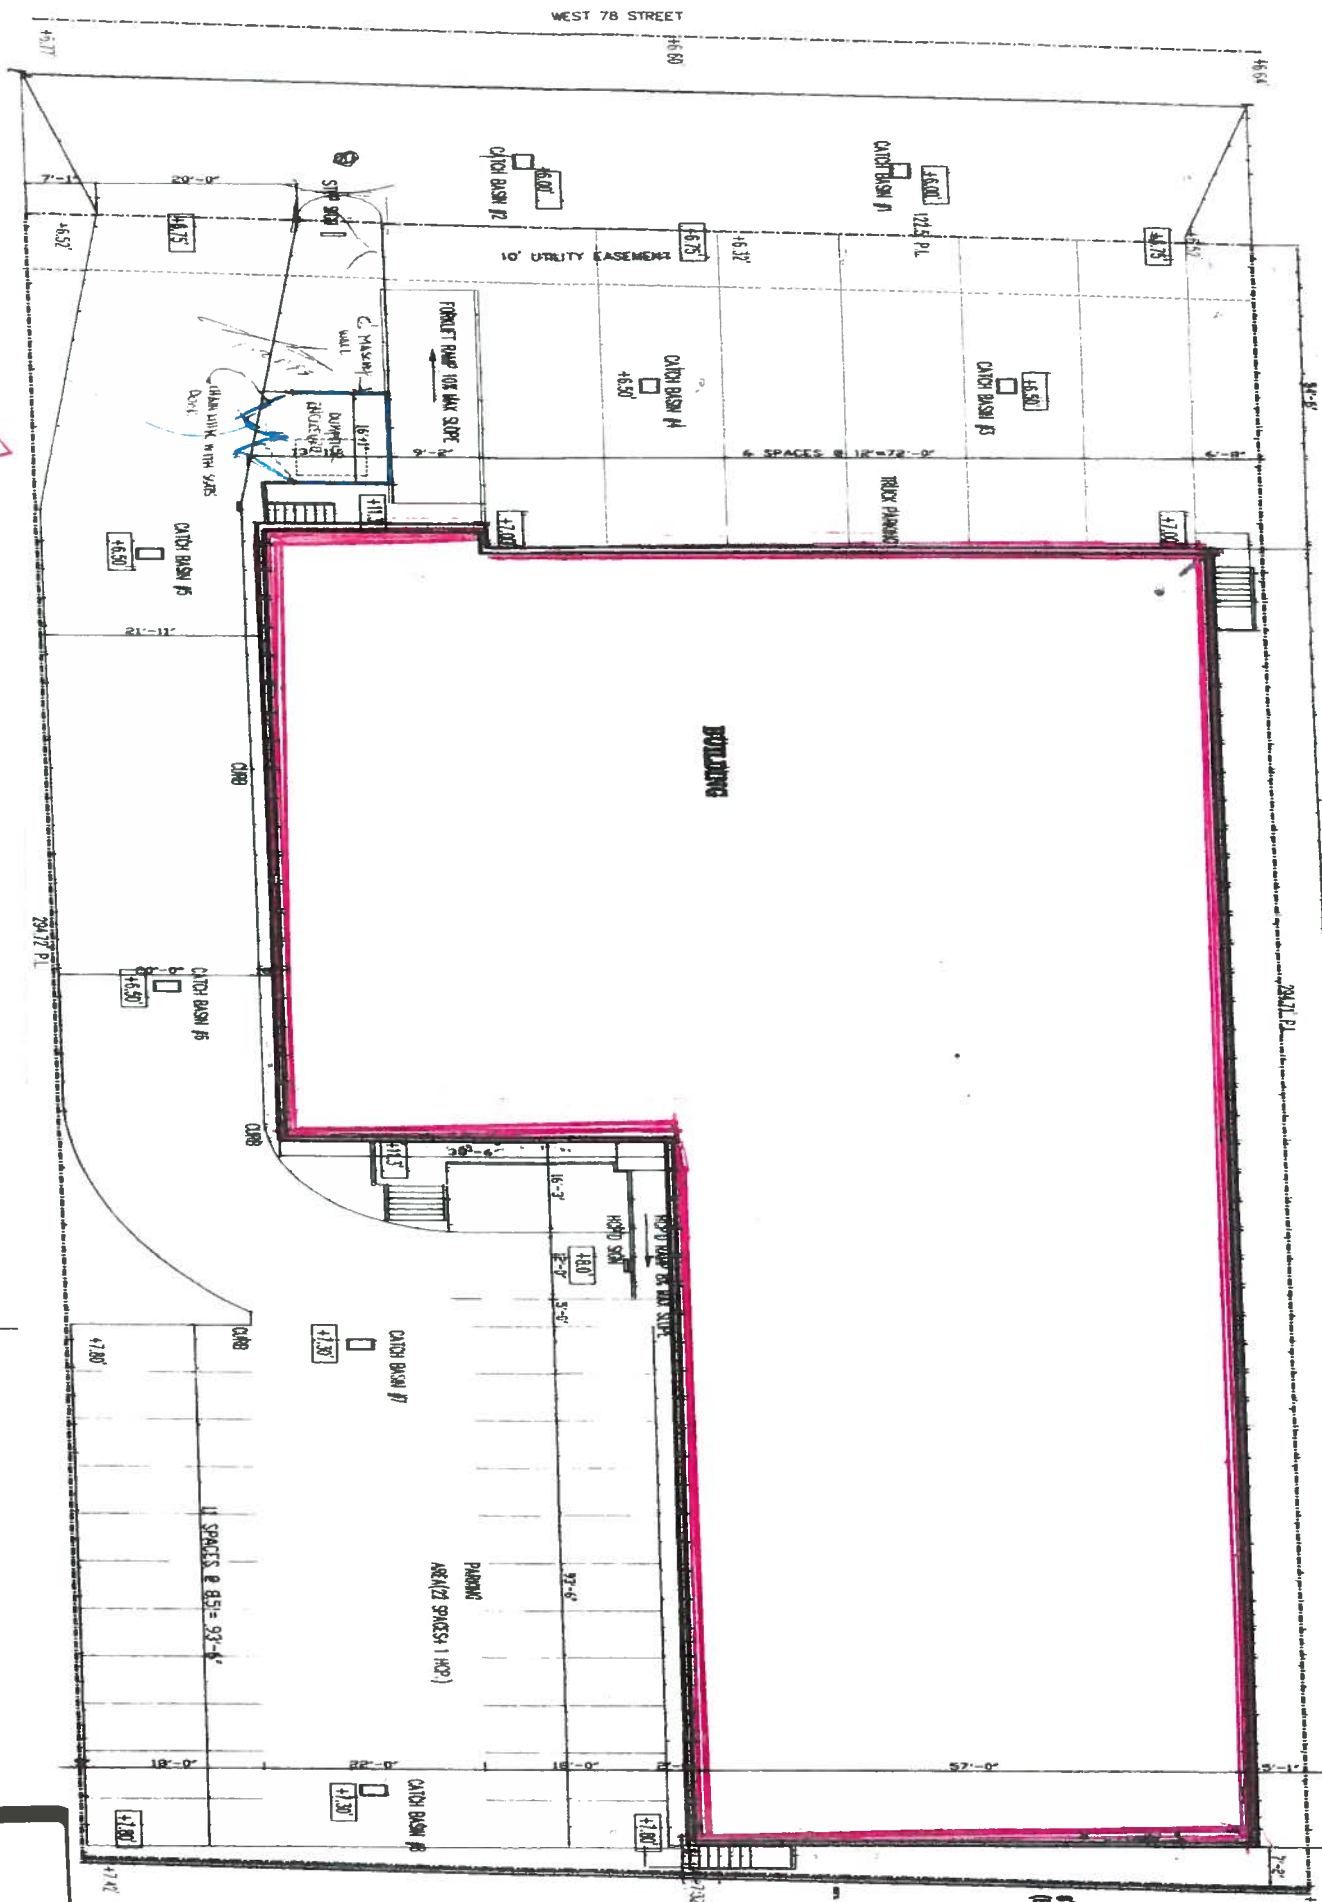

DUMPSTER LOCATION
 IN ACCORDANCE WITH
 CHAPTER 13 OF HALLER
 CITY CODE

SITE PLAN

WEST 25 AVENUE

SCALE 1/8"=1'-0"

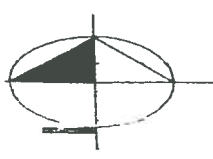


EXHIBIT
B

WEST 76 STREET

6' HIGH OR
(EXISTING)