


\\CMHDATA\01\Project\20100007\DWG\ASheets\Limited Brands Morse Road Site Plan - 8.5x11.dwg<output> - No Xrefs - No Images - SavedBy: JCHOUTEAU [12/9/2010 8:55:38 AM] - PlottedBy: JCHOUTEAU [12/9/2010 9:51:49 AM]

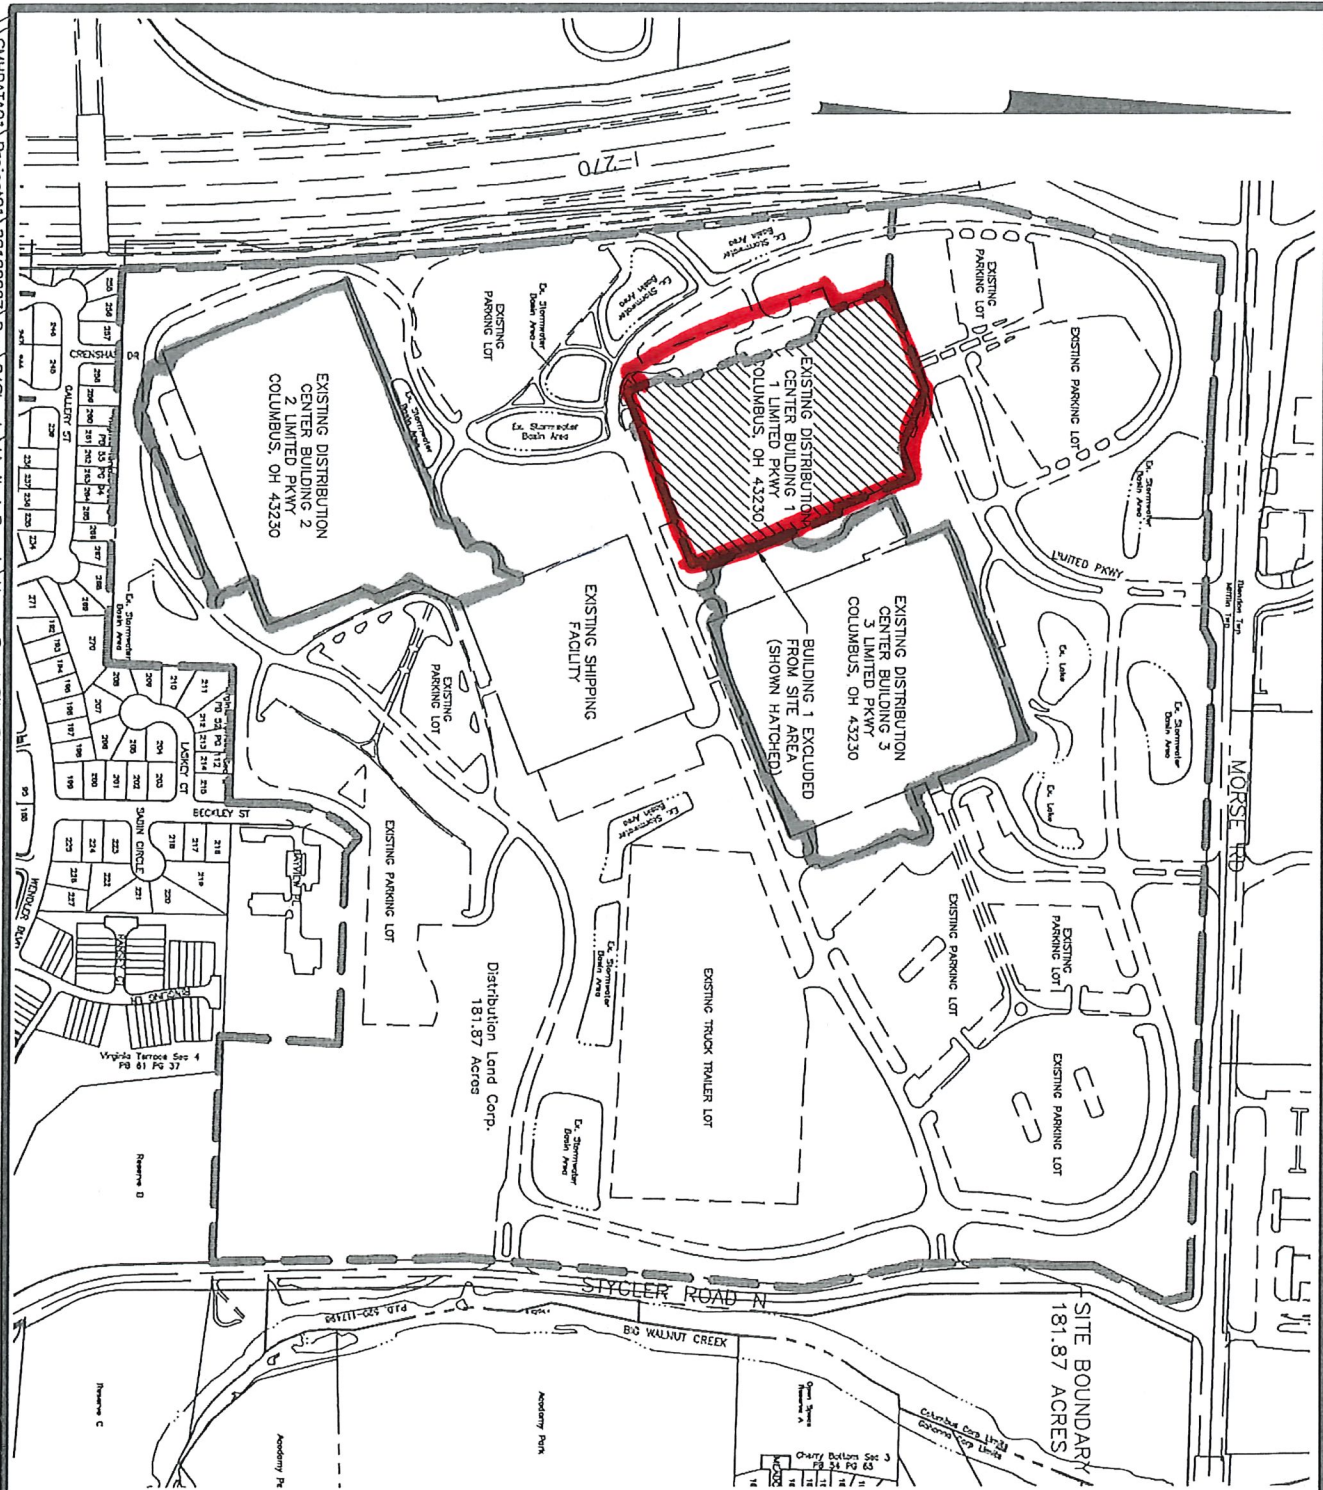

CITY OF COLUMBUS, FRANKLIN COUNTY, OHIO  
 EXISTING SITE PLAN  
 FOR  
**LIMITED BRANDS, INC.**  
 MORSE ROAD CAMPUS  
 SITE EXHIBIT



Evans, Mechwart, Hambleton & Tilton, Inc.  
 Engineers • Surveyors • Planners • Scientists  
 5500 New Albany Road, Columbus, OH 43054  
 Phone: 614.775.4500 Toll Free: 888.775.3648

emht.com

Date: December 9, 2010	Job No. 2010-0007	Scale: 1" = 500'
------------------------	-------------------	------------------