



Site 7

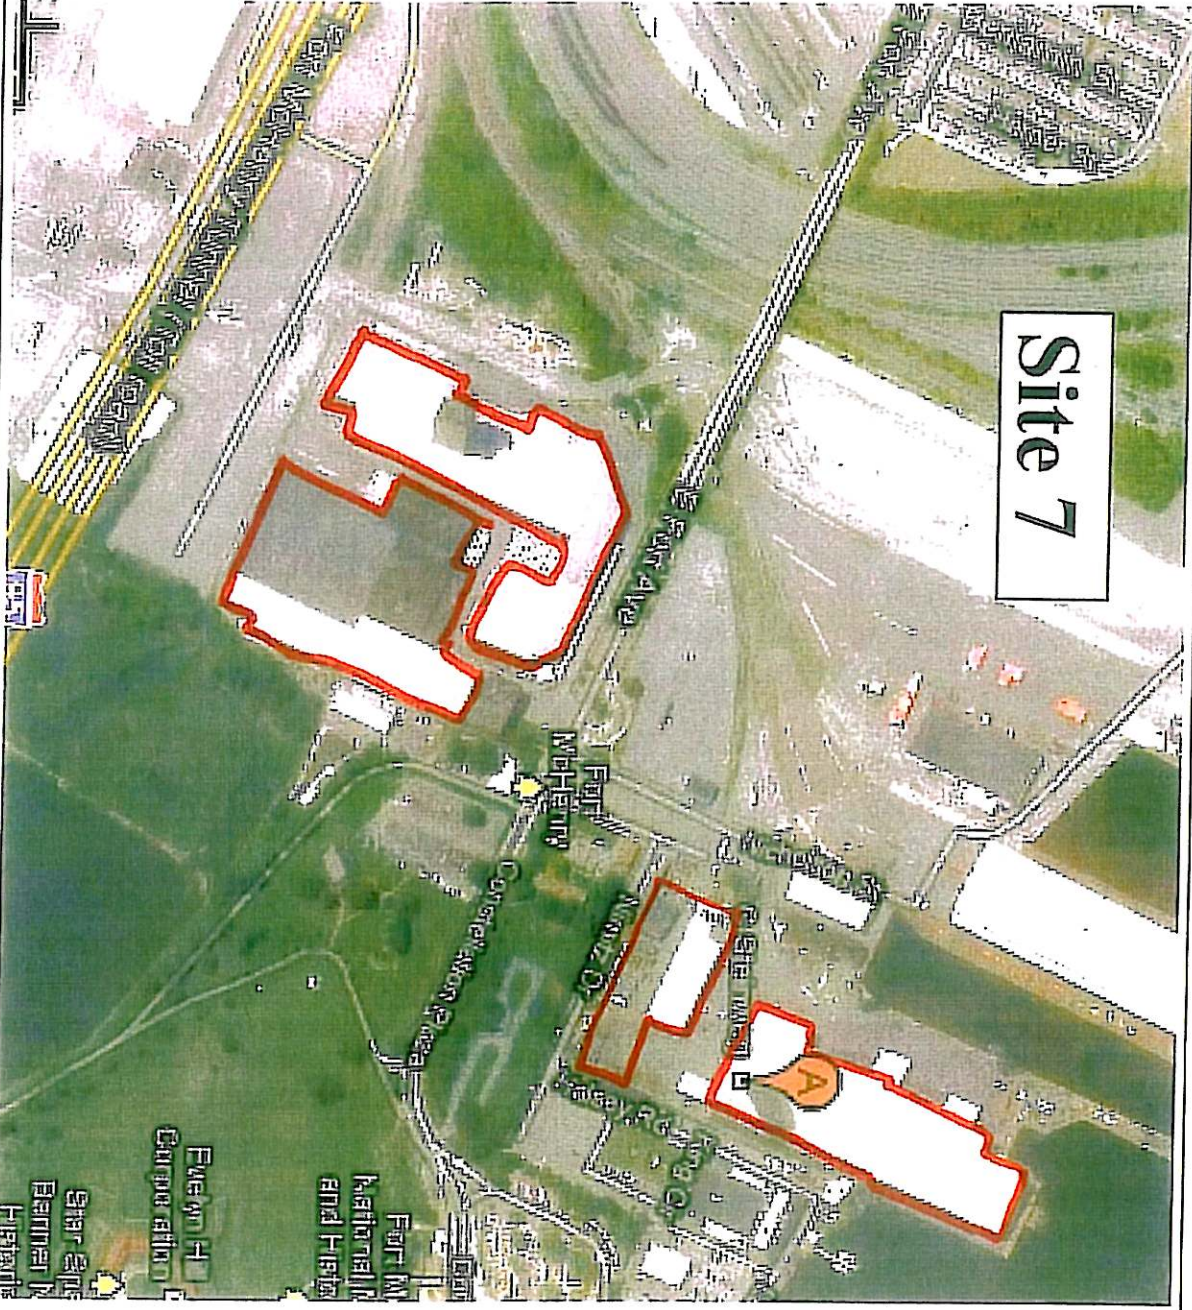

Site 7 1201 Wallace Street

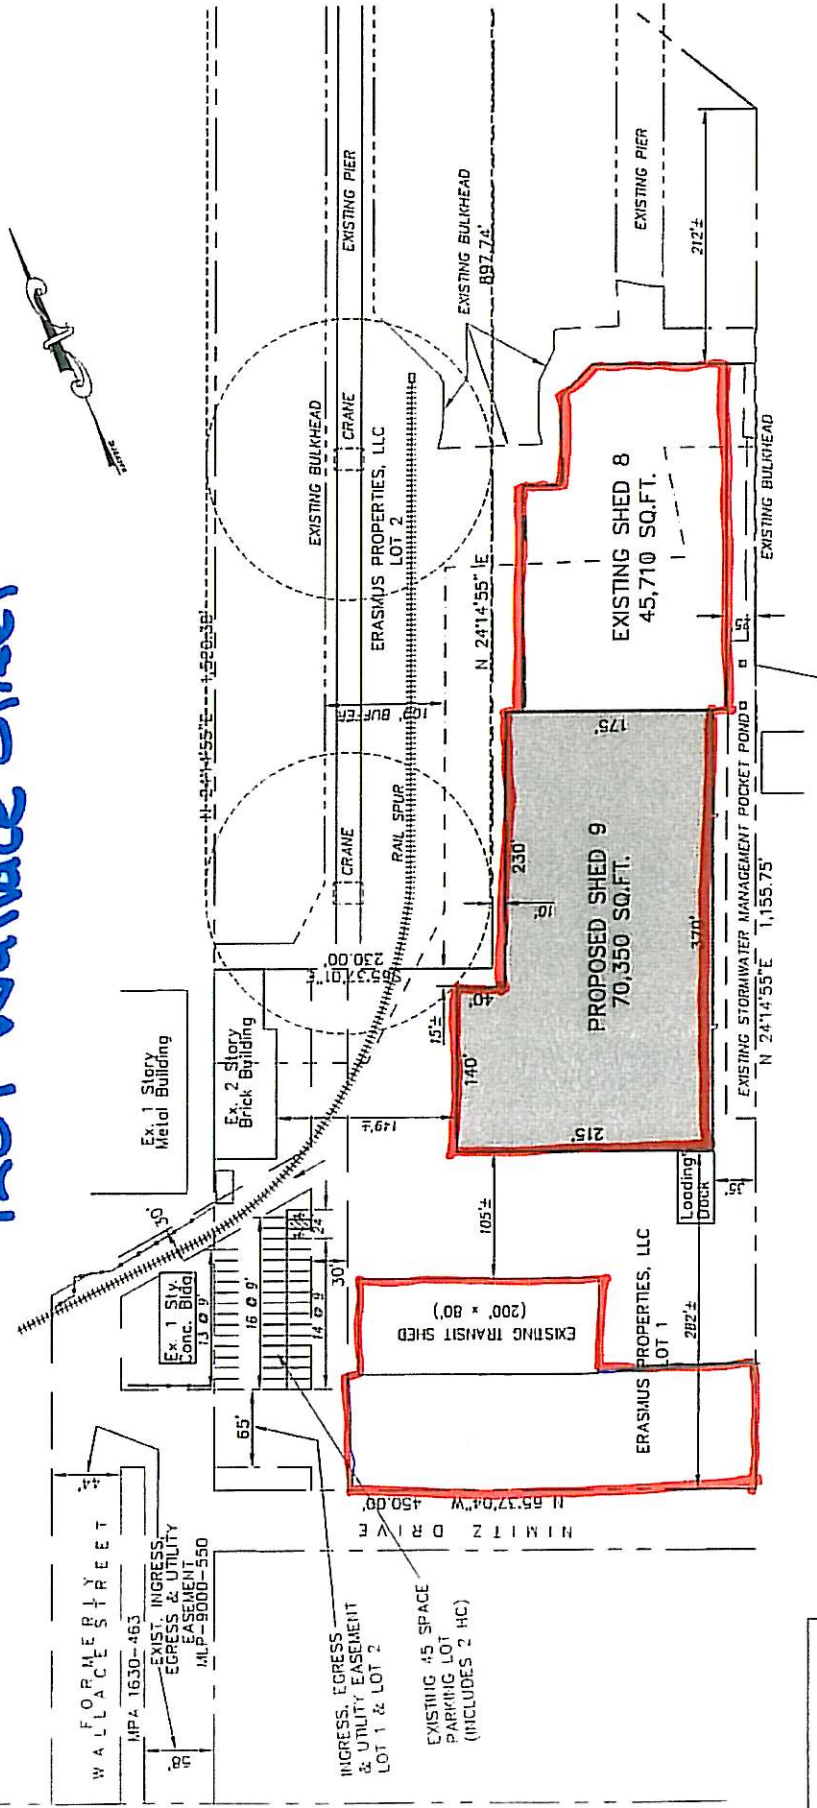


PROPOSED SITE PLAN - BLDG. 9
SCALE: 1" = 100'

12/14/06

**BECK
POWELL &
PARSONS**
Architecture · Planning · Interior Design

70 W. Southwestern Ave., Suite 300
Tucson, Arizona 85701
Phone: 410-735-9500

Site 7 2101 E. Fort Ave.

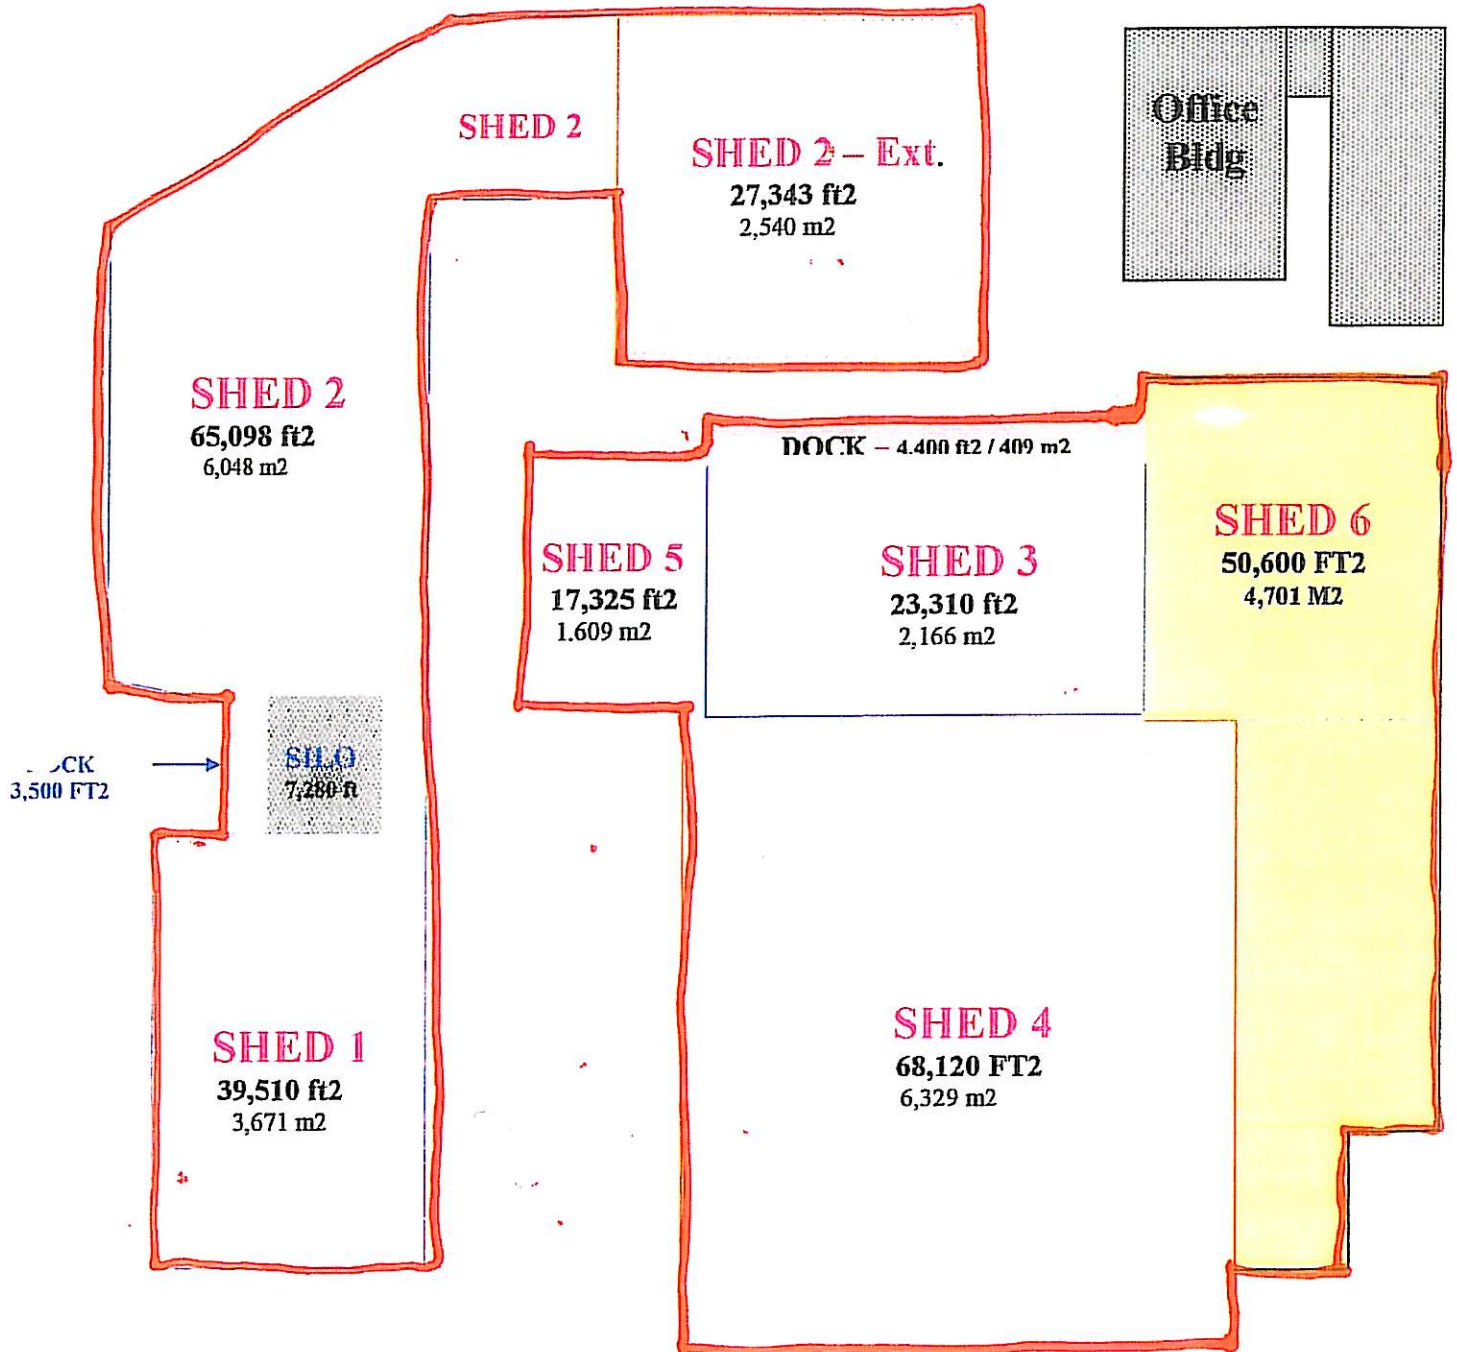

C.Steinweg (Baltimore) Inc
2101 EAST FORT AVENUE WAREHOUSE
NOT TO SCALE (08.01.07)
2101.modified.