


May 20, 2019
Proposed Usage-Driven Site FTZ #244
McLane Group International, L.P.
 14855 Innovation Drive
 Riverside County, Riverside, CA 92518
 +/- 298,968 sq ft (+/- 6.86 acres) to be designated



Attachment B

EXISTING MASTER SITE PLAN

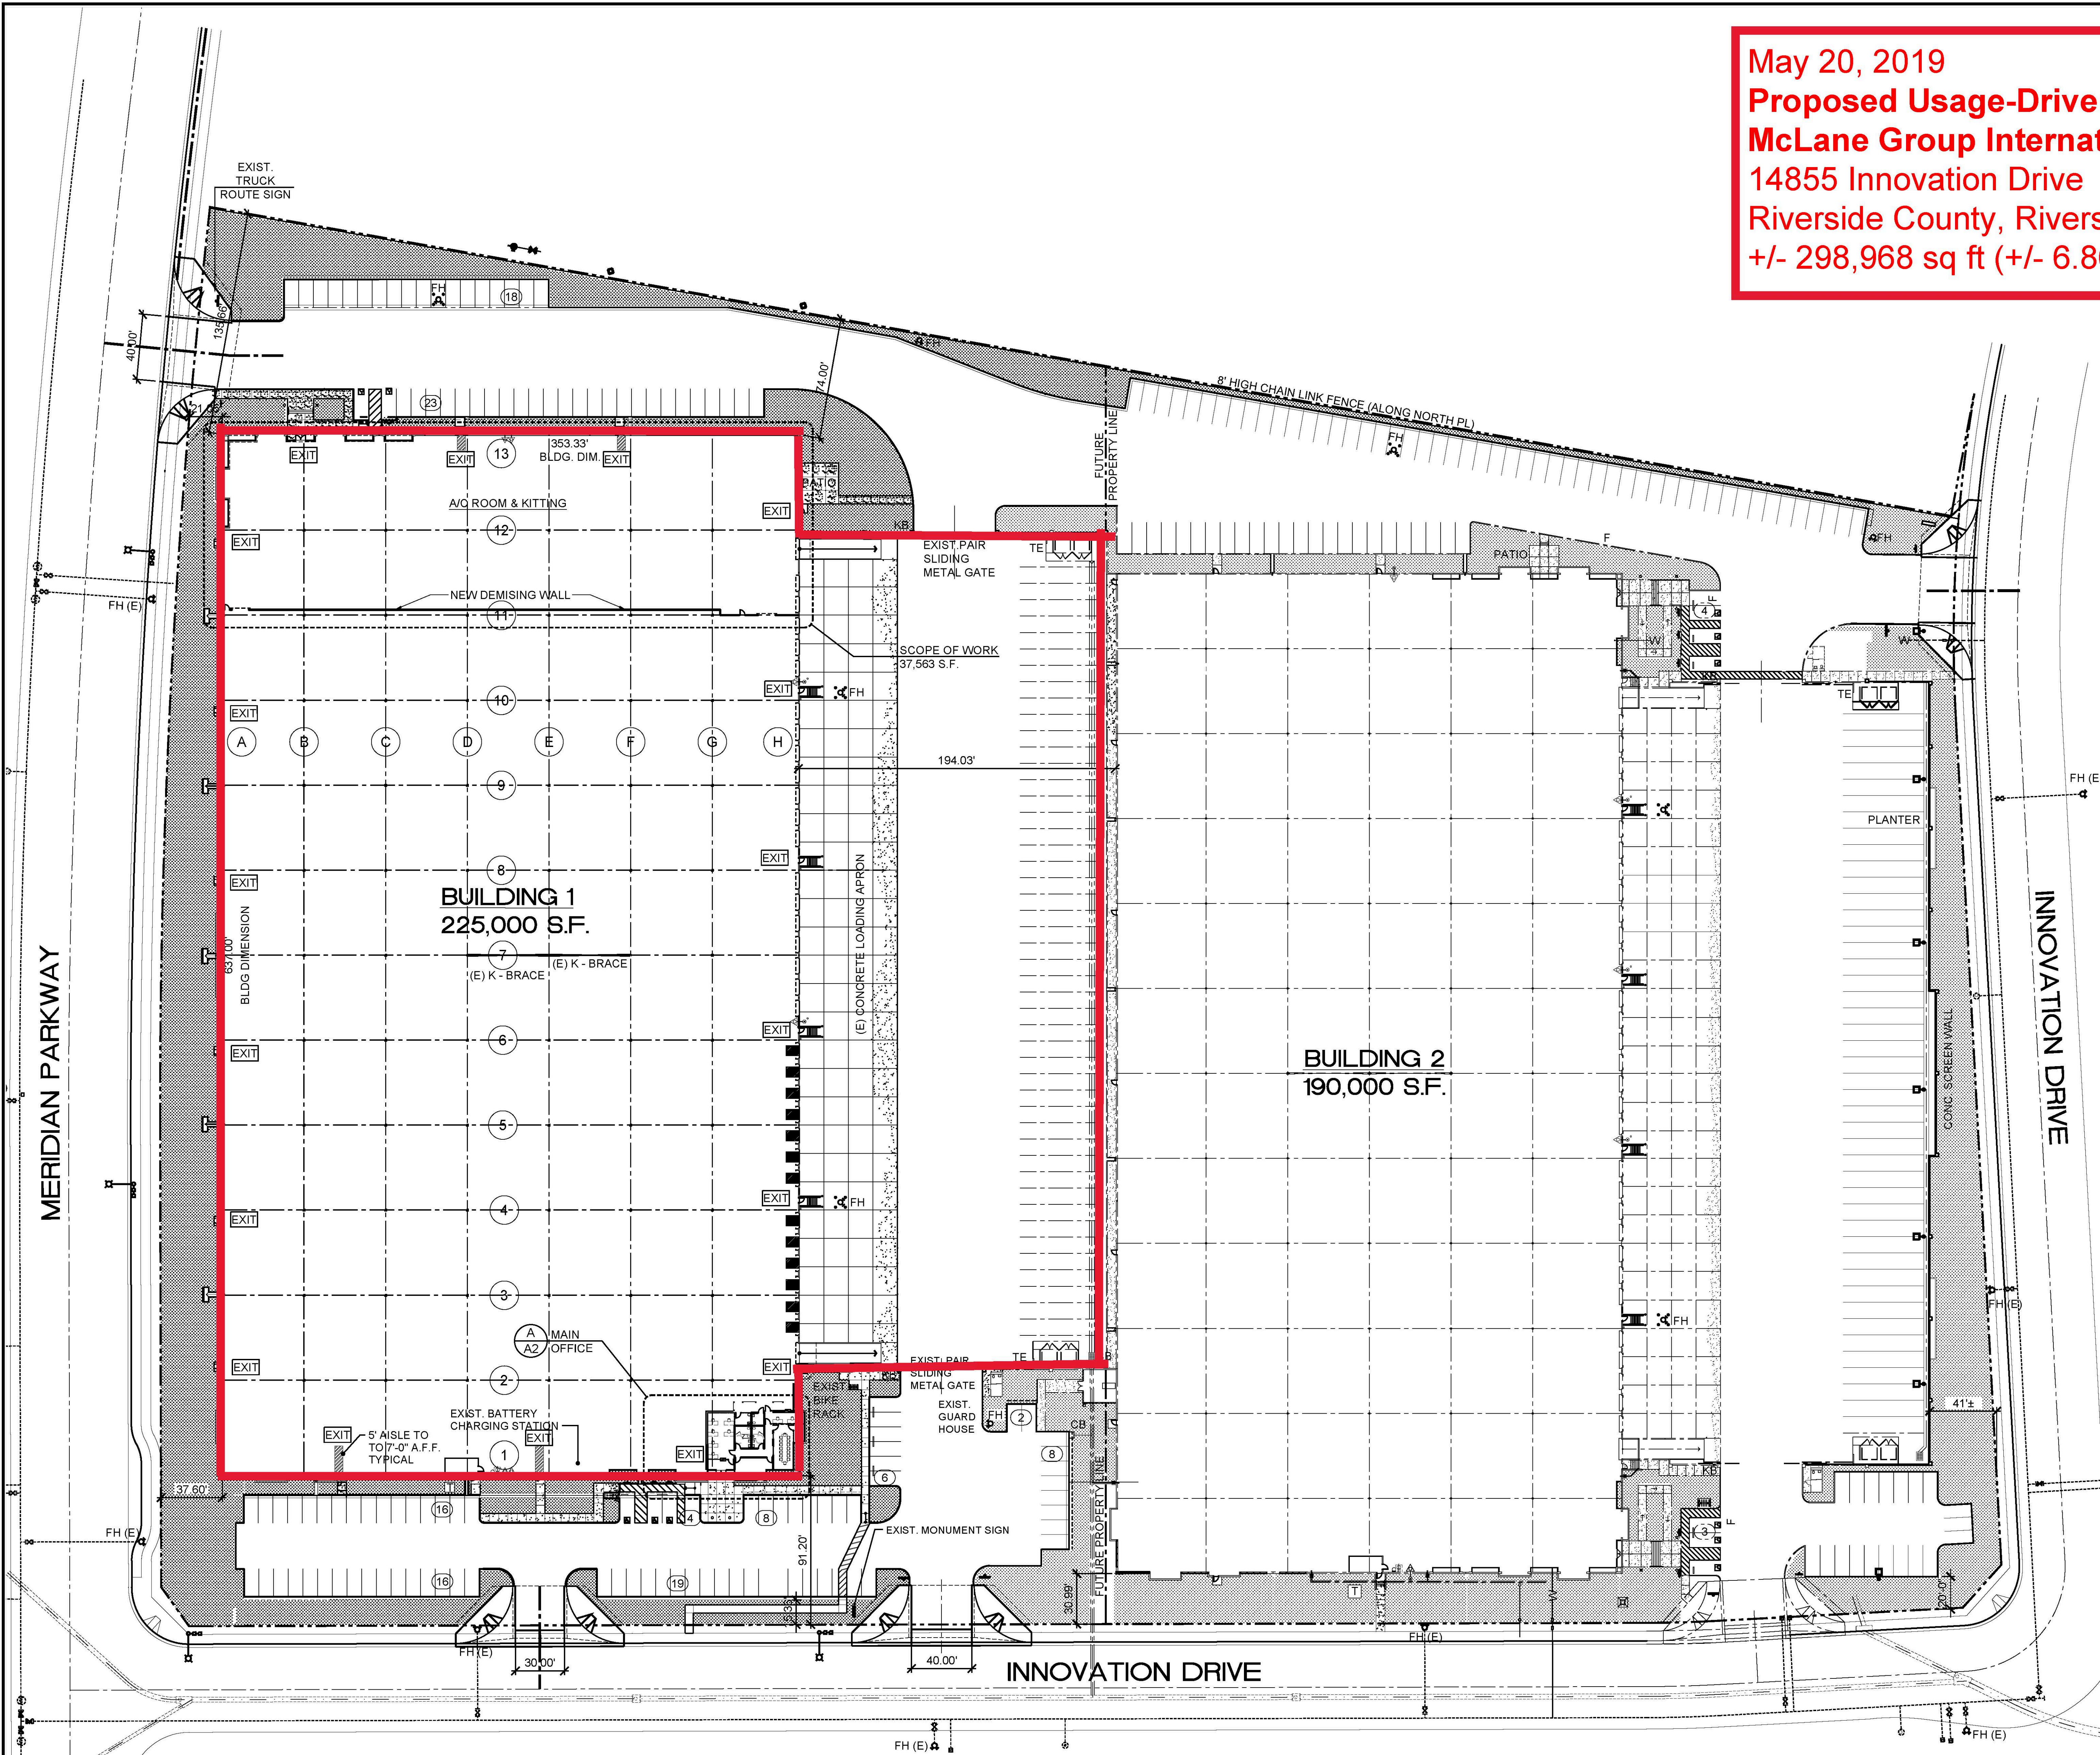

SCALE:
1"= 40'-0"

A

COMMERCIAL CONSTRUCTION CO., L.P. 13131 Crossroads Parkway North San Francisco, California 94146-3487 Telephone: (562) 699-0453 License No. 723302	
EXISTING MASTER SITE PLAN T.I. FOR McLANE GLOBAL MAJESTIC BUSINESS CENTER - BUILDING 1 14855 INNOVATION DRIVE, RIVERSIDE, CA	REVISIONS BY DATE REVISIONS BY DATE
DRAWN BY DATE DN	CCC JOB NO. 13131 SHEET NO. MS1

Proposed Usage-Driven Site FTZ #244
McLane Group International, LP

