


AREAS DESCRIBED FOR RE-ZONING

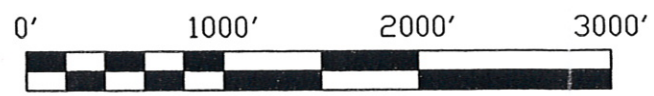

REVISIONS	
BY	DATE
GCN	1/13/04
GCN	2/03/04

DWG. NO. : CB-03-275  
 SCALE : NTS  
 DYN. BY : GCN  
 DATE : NOVEMBER 29, 2003  
 SHEET 1 OF 1

**EXHIBIT "B"**  
 SHOWING  
 PARCELS FOR RE-ZONING DESCRIPTIONS  
 IN  
 WARDS 3, 4, 5, 15, 16, 17 - CITY OF BETHLEHEM - NORTHAMPTON COUNTY - PENNSYLVANIA



433 - 6231

Site 1: LVIP VII Site Plan

INC.  
 35-4555  
 35-0971