


Google Maps

bROK Products, LLC ASF MBM



Imagery ©2020 Maxar Technologies, State of Ohio / OSIP, U.S. Geological Survey, USDA Farm Service Agency, Map data 200 ft ©2020

2880 Gilchrist Rd  
Akron, OH 44305

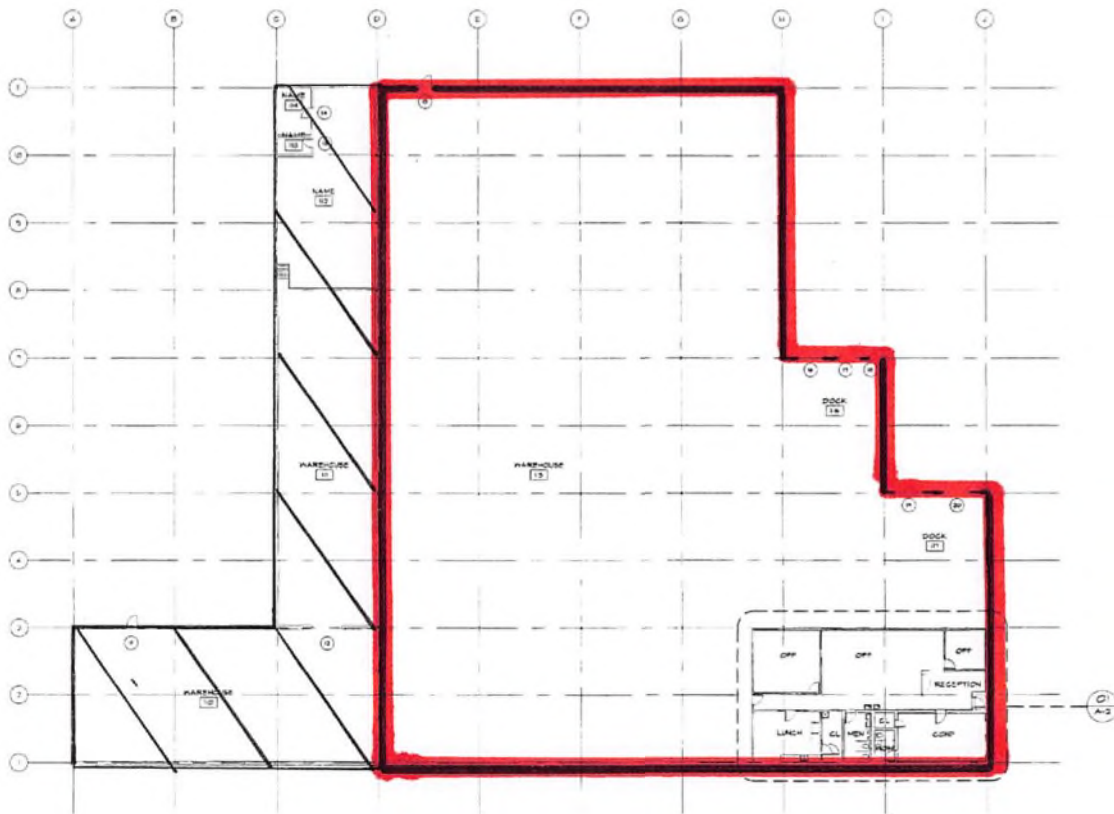

01 FLOOR PLAN  
SCALE: 1/8" = 1'-0"

Proposed FTZ site

2880 Gilchrist Road  
Akron, OH 44305

ISSUE: 11 MAY 2004

INTERIOR REVISION FOR  
TIRE WAREHOUSE  
2880 GILCHRIST ROAD  
AKRON, OHIO 44318



REEDER  
CITY ENGINEERS  
11000 CLEVELAND BLVD  
9500 W. KENNEDY ST.  
AKRON, OHIO 44312  
(330) 844-8750  
(330) 834-3040 FAX

SHEET NO  
A-1  
FLOOR PLAN