


Novartis Consumer Health, Inc. – 10401 Highway 6, Lincoln, NE

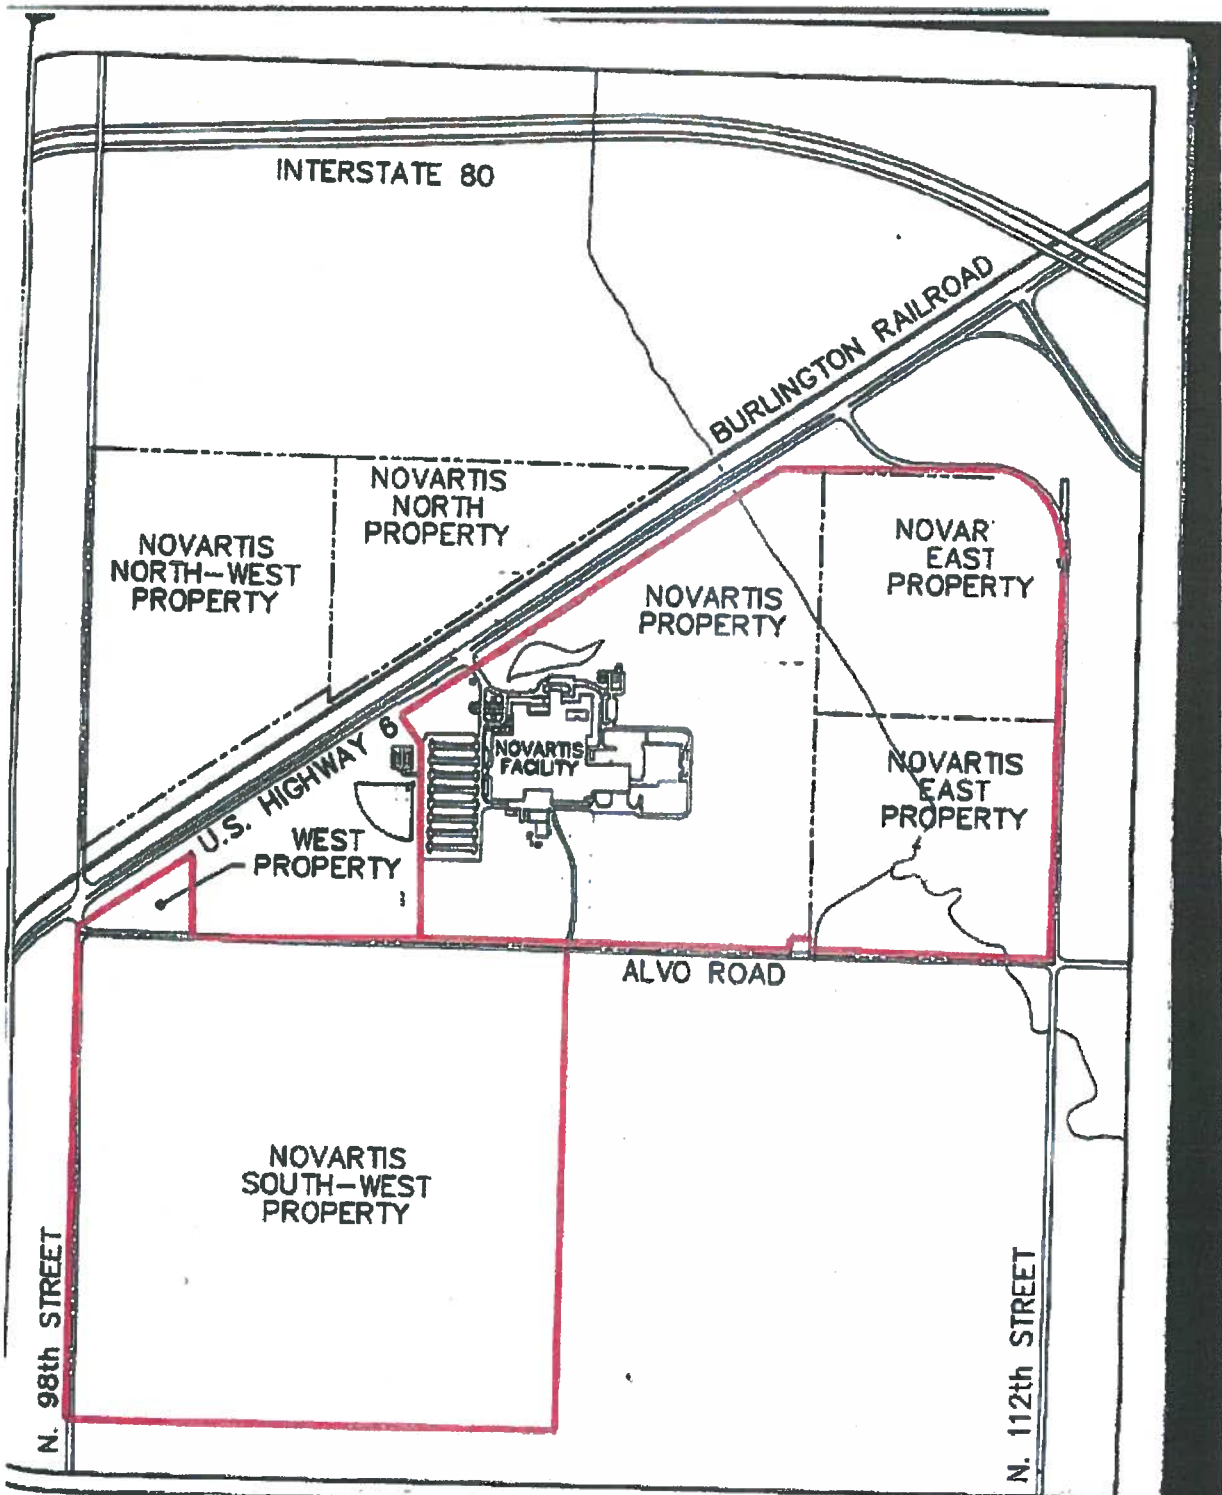

TITLE: **MASTER SITE PLAN**

DATE:	11.05.97	DWGNO:	8001
SCALE:	1" = 800'	PROJNO:	
DRN:	MTM	CHK:	DTT