



PROJECT RECAP:

BUILDING AREA:		
BUILDING	952,401 S.F.	
FUTURE EXPANSION	451,150 S.F.	
TOTAL	1,403,551 S.F.	
LAND AREA:		
LAND	87.0 ACRES	82,924,550 S.F.
LAND COVERAGE		±48%
FUTURE BUILDING AREAS:		
BUILDING No. 1	200,000 S.F.	
BUILDING No. 2	200,000 S.F.	
BUILDING No. 3	280,000 S.F.	
BUILDING No. 4	180,000 S.F.	
BUILDING No. 5	180,000 S.F.	
BUILDING No. 6	330,000 S.F.	
SUB-TOTAL	1,330,000 S.F.	
LAND AREA:		
LAND	78.0 ACRES	83,390,428 S.F.
STREET		8127,442 S.F.
LAND COVERAGE		±42%

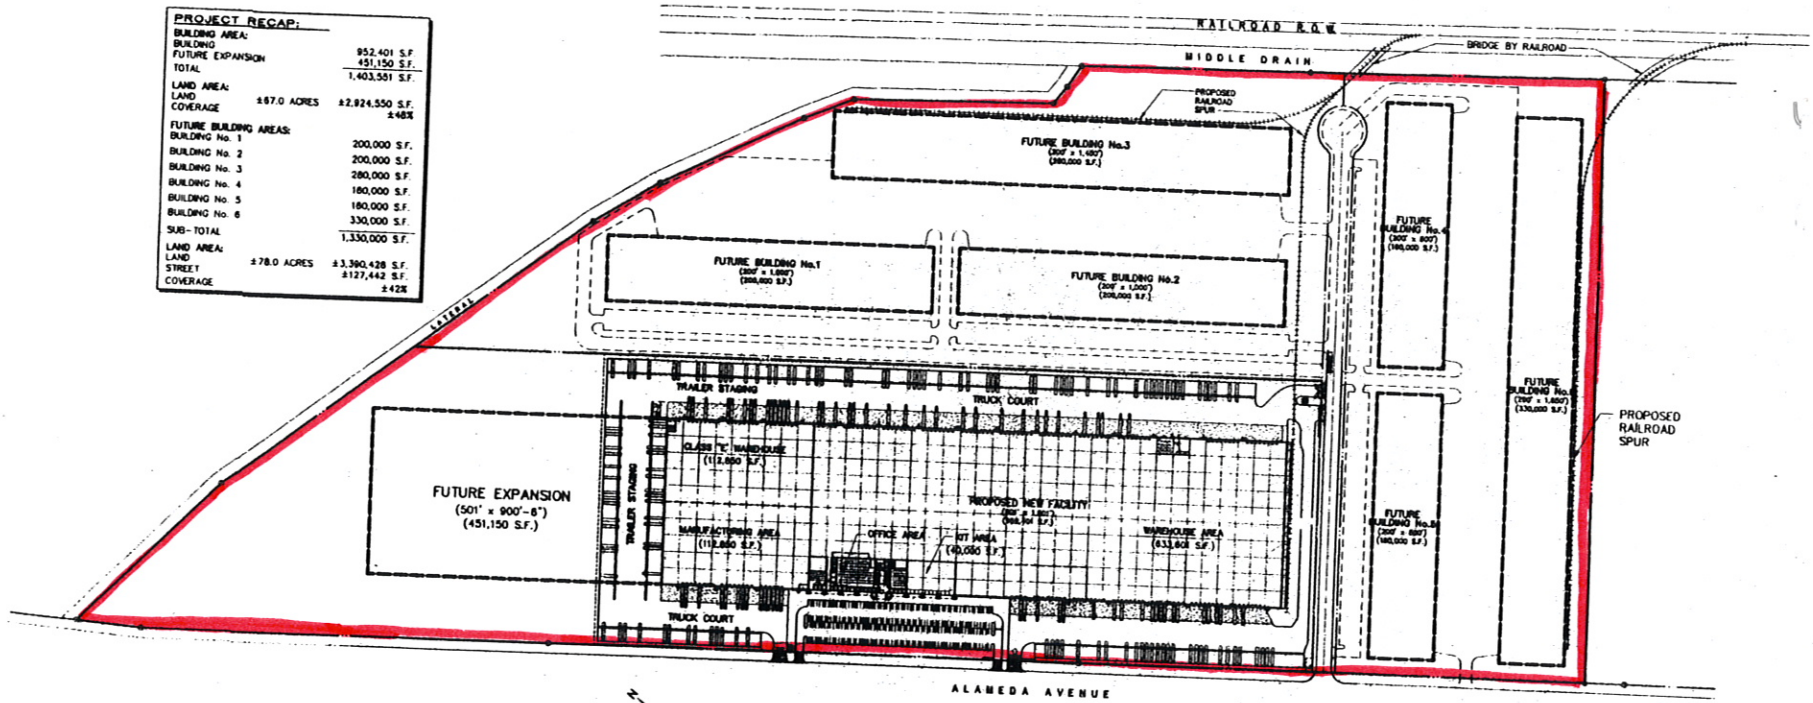


MASTER SITE PLAN
 SCALE: 1" = 200'-0"