


HUGO BOSS
 LIBERTY COUNTY, GEORGIA
 SITE PLAN

DATE: 03-24-2011 SCALE: 1" = 300'



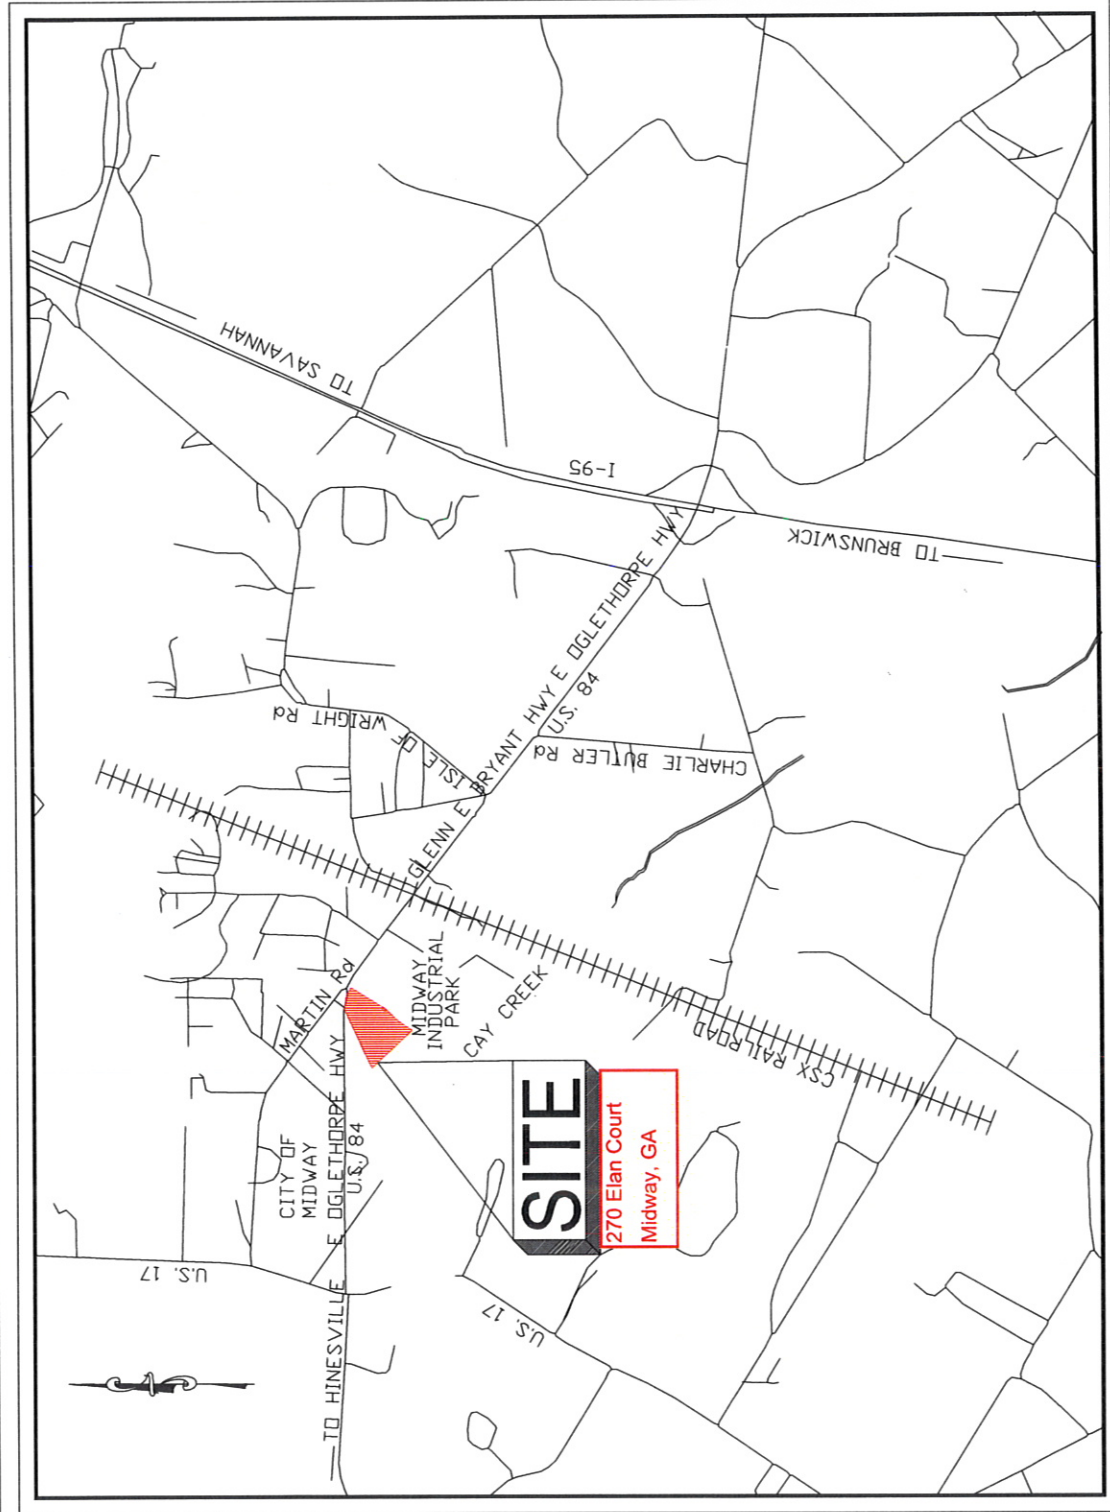

VICINITY MAP

HUGO BOSS
LIBERTY COUNTY, GEORGIA
 DATE: 03-25-2011 SCALE: NOT TO SCALE

