



Carroll's Log 1/21/08
631 Cavalier Rd Suffolk Va

- SURVEY NOTES**
1. THE PROPERTY SHOWN HEREON APPEARS TO BE LOCATED WITHIN THE CITY OF SUFFOLK, VIRGINIA, COUNTY OF SUFFOLK, AND IS SUBJECT TO THE CITY OF SUFFOLK, VIRGINIA, ZONING ORDINANCE AND ZONING MAP NUMBER 14.8100.
 2. THE PROPERTY SHOWN HEREON IS SUBJECT TO THE CITY OF SUFFOLK, VIRGINIA, ZONING ORDINANCE AND ZONING MAP NUMBER 14.8100.
 3. THE PROPERTY SHOWN HEREON IS SUBJECT TO THE CITY OF SUFFOLK, VIRGINIA, ZONING ORDINANCE AND ZONING MAP NUMBER 14.8100.
 4. UNDESIGNED UTILITIES, CONDUITS, WATER MAINS, SEWER MAINS, GAS MAINS, AND CABLES ARE SHOWN HEREON AS LOCATED BY FIELD SURVEY.
 5. THE MAP IS NOT INTENDED TO REPRESENT A BOUNDARY SURVEY. PROPERTY BOUNDARIES SHOWN HEREON ARE BASED ON DATA OBTAINED FROM THE CITY OF SUFFOLK, VIRGINIA, ZONING MAP NUMBER 14.8100.
 6. CONDUITS, WATER MAINS, GAS MAINS, AND CABLES ARE SHOWN HEREON AS LOCATED BY FIELD SURVEY.
 7. DIMENSIONS SHOWN HEREON ARE BASED ON DATA OBTAINED FROM THE CITY OF SUFFOLK, VIRGINIA, ZONING MAP NUMBER 14.8100.
 8. CONDUITS, WATER MAINS, GAS MAINS, AND CABLES ARE SHOWN HEREON AS LOCATED BY FIELD SURVEY.
 9. PROPERTY IS CONSIDERED ZONED M-2.

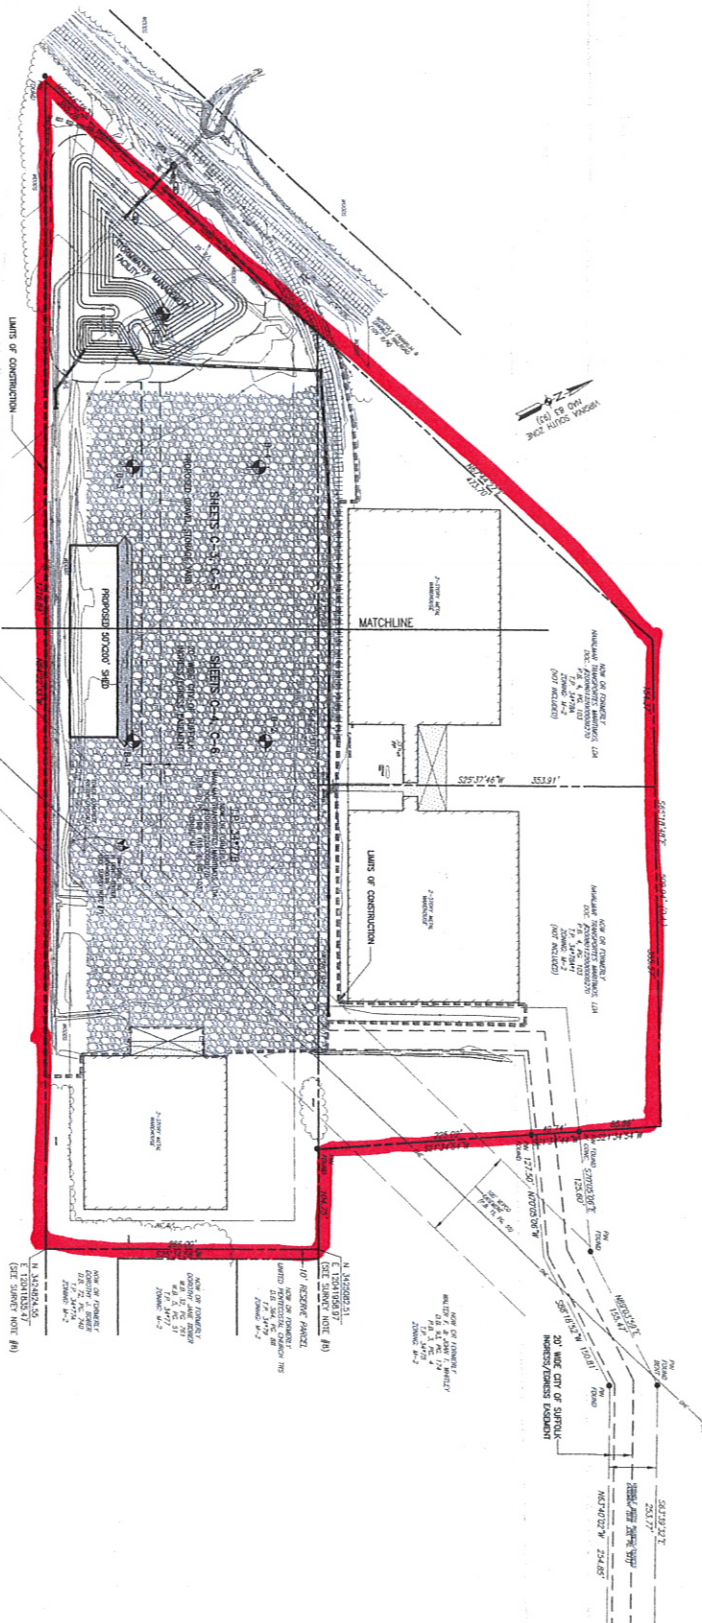

CAROLINA ROAD - ROUTE 32
(VARIABLE WIDTH R/W)

NOTE:
THIS SHEET IS FOR THE USE OF THE CLIENT AND IS NOT TO BE USED FOR ANY OTHER PURPOSE.

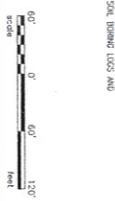

<p>C-2</p> <p>ART-RAY CORP. ENGINEERING SURVEYING 1500 BREEZEPORT WAY, SUITE 400 SUFFOLK, VIRGINIA 23435 Office: 757.686.3345 Fax: 757.686.3348</p>	<p>SITE PLAN NORFOLK MARINE TERMINALS STORAGE YARD FOR NAVALMAR TRANSPORTES MARITIMOS LDA 11 S. 547TH HOLY NECK BOROUGH, SUFFOLK, VIRGINIA OVERALL SITE PLAN/INDEX SHEET</p>	<p>APPROVAL DATE: _____</p>	<p>DRAWN: FAH DESIGN: FAH CHECKED: CWP</p>	<p>DATE: 04/23/08 SCALE: 1"=60' F.B. 134 PC. 10</p>	<p>REVISIONS</p> <table border="1"> <thead> <tr> <th>REV.</th> <th>DATE</th> <th>DESCRIPTION</th> <th>BY</th> </tr> </thead> <tbody> <tr> <td>1</td> <td>6/06/08</td> <td>PER CITY COMMENTS</td> <td>FAH</td> </tr> </tbody> </table>		REV.	DATE	DESCRIPTION	BY	1	6/06/08	PER CITY COMMENTS	FAH
					REV.	DATE	DESCRIPTION	BY						
1	6/06/08	PER CITY COMMENTS	FAH											
<p>2389-D-08</p>	<p>SHEET: 2 of 13</p>	<p>APPROVAL DATE: _____</p>	<p>APPROVAL DATE: _____</p>	<p>APPROVAL DATE: _____</p>	<p>APPROVAL DATE: _____</p>									