


# MIDWEST WAREHOUSE

Woodridge, Illinois

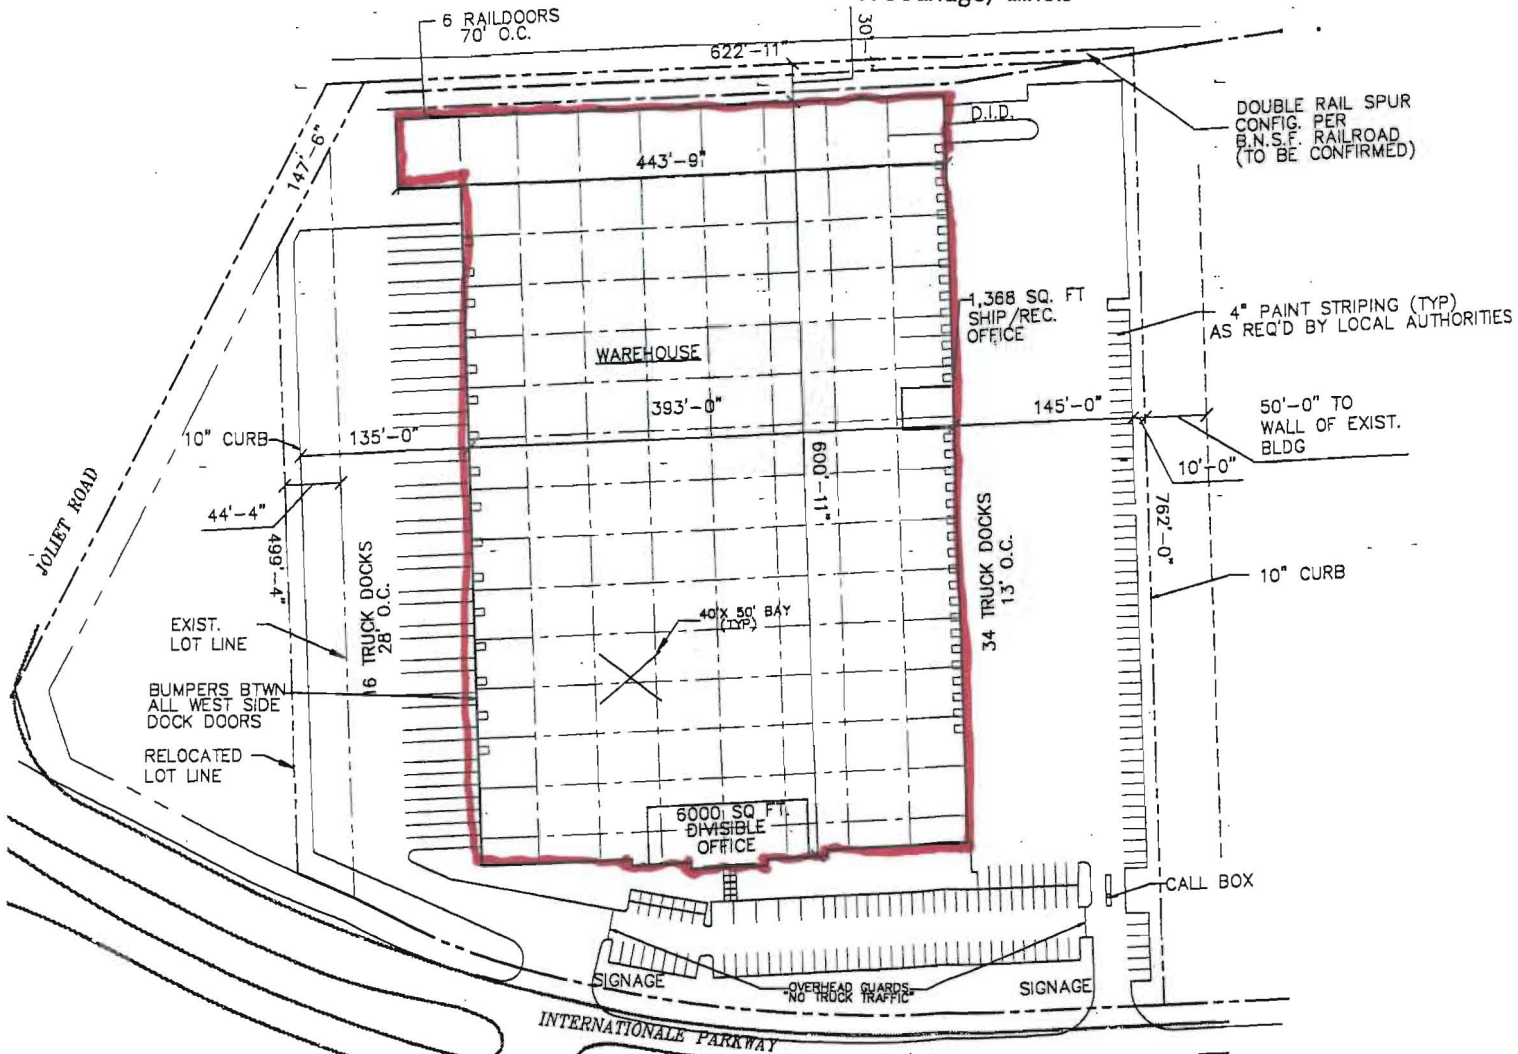

SITE DATA	
SITE AREA	
SITE AREA	503,448 SQ.FT. 11.98 ACRES
BUILDING AREA	
TOTAL BUILDING AREA	238,188 SQ.FT.
PARKING DATA	
PARKING - PROVIDED	143 STALLS (INCLUDES FIVE HANDICAPPED STALLS)
TRAILER PARKING	22 STALLS

ALL SITE DATA IS SUBJECT TO CHANGE BASED ON FINAL ENGINEERING



INTERNATIONALE CENTRE



**Catellus Development Corp.**  
120 Internationale Parkway, Suite 100  
Woodridge, IL 60517 / 630.972.2500

**Dobrin + Associates, Ltd.**  
Architects / AIA  
75 Tri-State International / Suite 140  
Lincolnshire, Illinois 60069 / 847.314.0850

**SITE PLAN**  
SCALE: 1" = 100'