


MERCEDES-BENZ
 WEST COAST CAMPUS
 3800 LAKEWOOD BLVD.
 LONG BEACH, CA 90808
 1 MERCEDES DRIVE
 MONTCLAIR, NJ 07042

NO.	DATE	BY	DESCRIPTION
1	10/15/00
2
3
4
5
6
7
8
9
10




SI

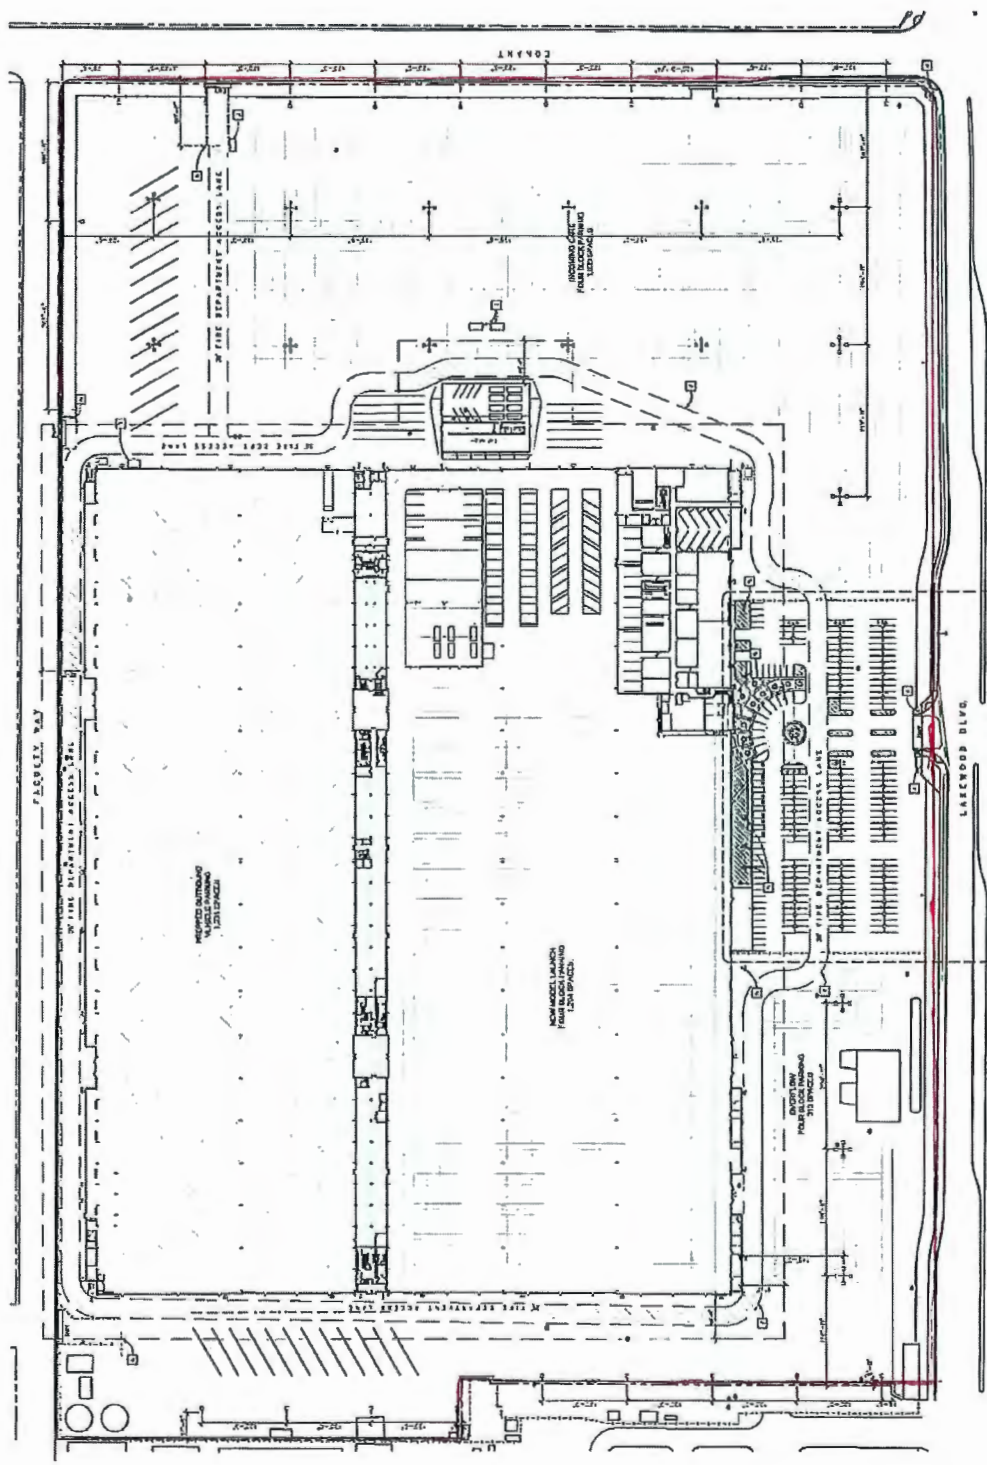

- PARKING MANIPULATION**
- 1. ALL SPACES TO BE APPROVED BY THE CITY OF LONG BEACH.
 - 2. ALL SPACES TO BE APPROVED BY THE CITY OF LONG BEACH.
- KEY NOTES**
- 1. ALL SPACES TO BE APPROVED BY THE CITY OF LONG BEACH.
 - 2. ALL SPACES TO BE APPROVED BY THE CITY OF LONG BEACH.
1 SITE PLAN
SCALE: 1"=40'-0"

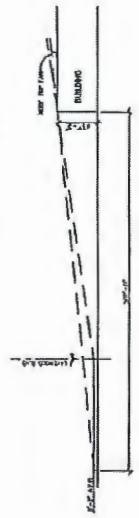

SITE LINE STUDY