


Google Maps 810 Hallmark Dr

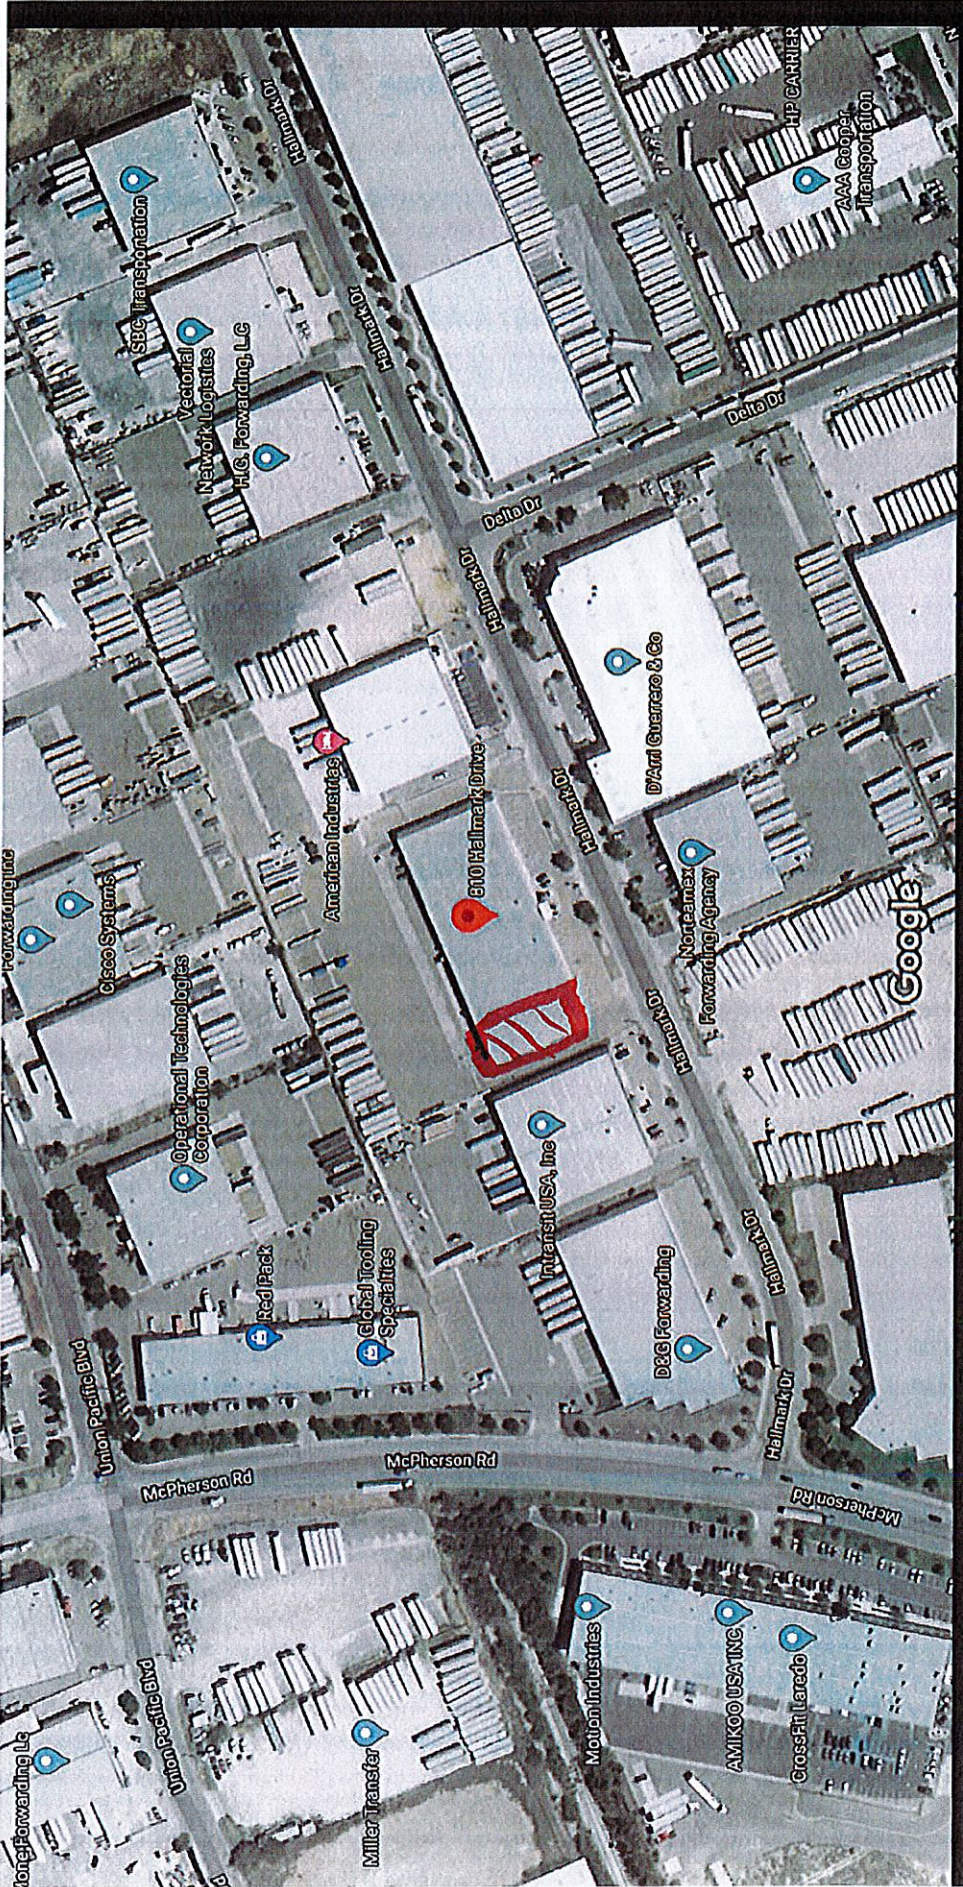


Imagery ©2020 Maxar Technologies, Map data ©2020 200 ft

10,000 S.F.

tabbies

EXHIBIT

A

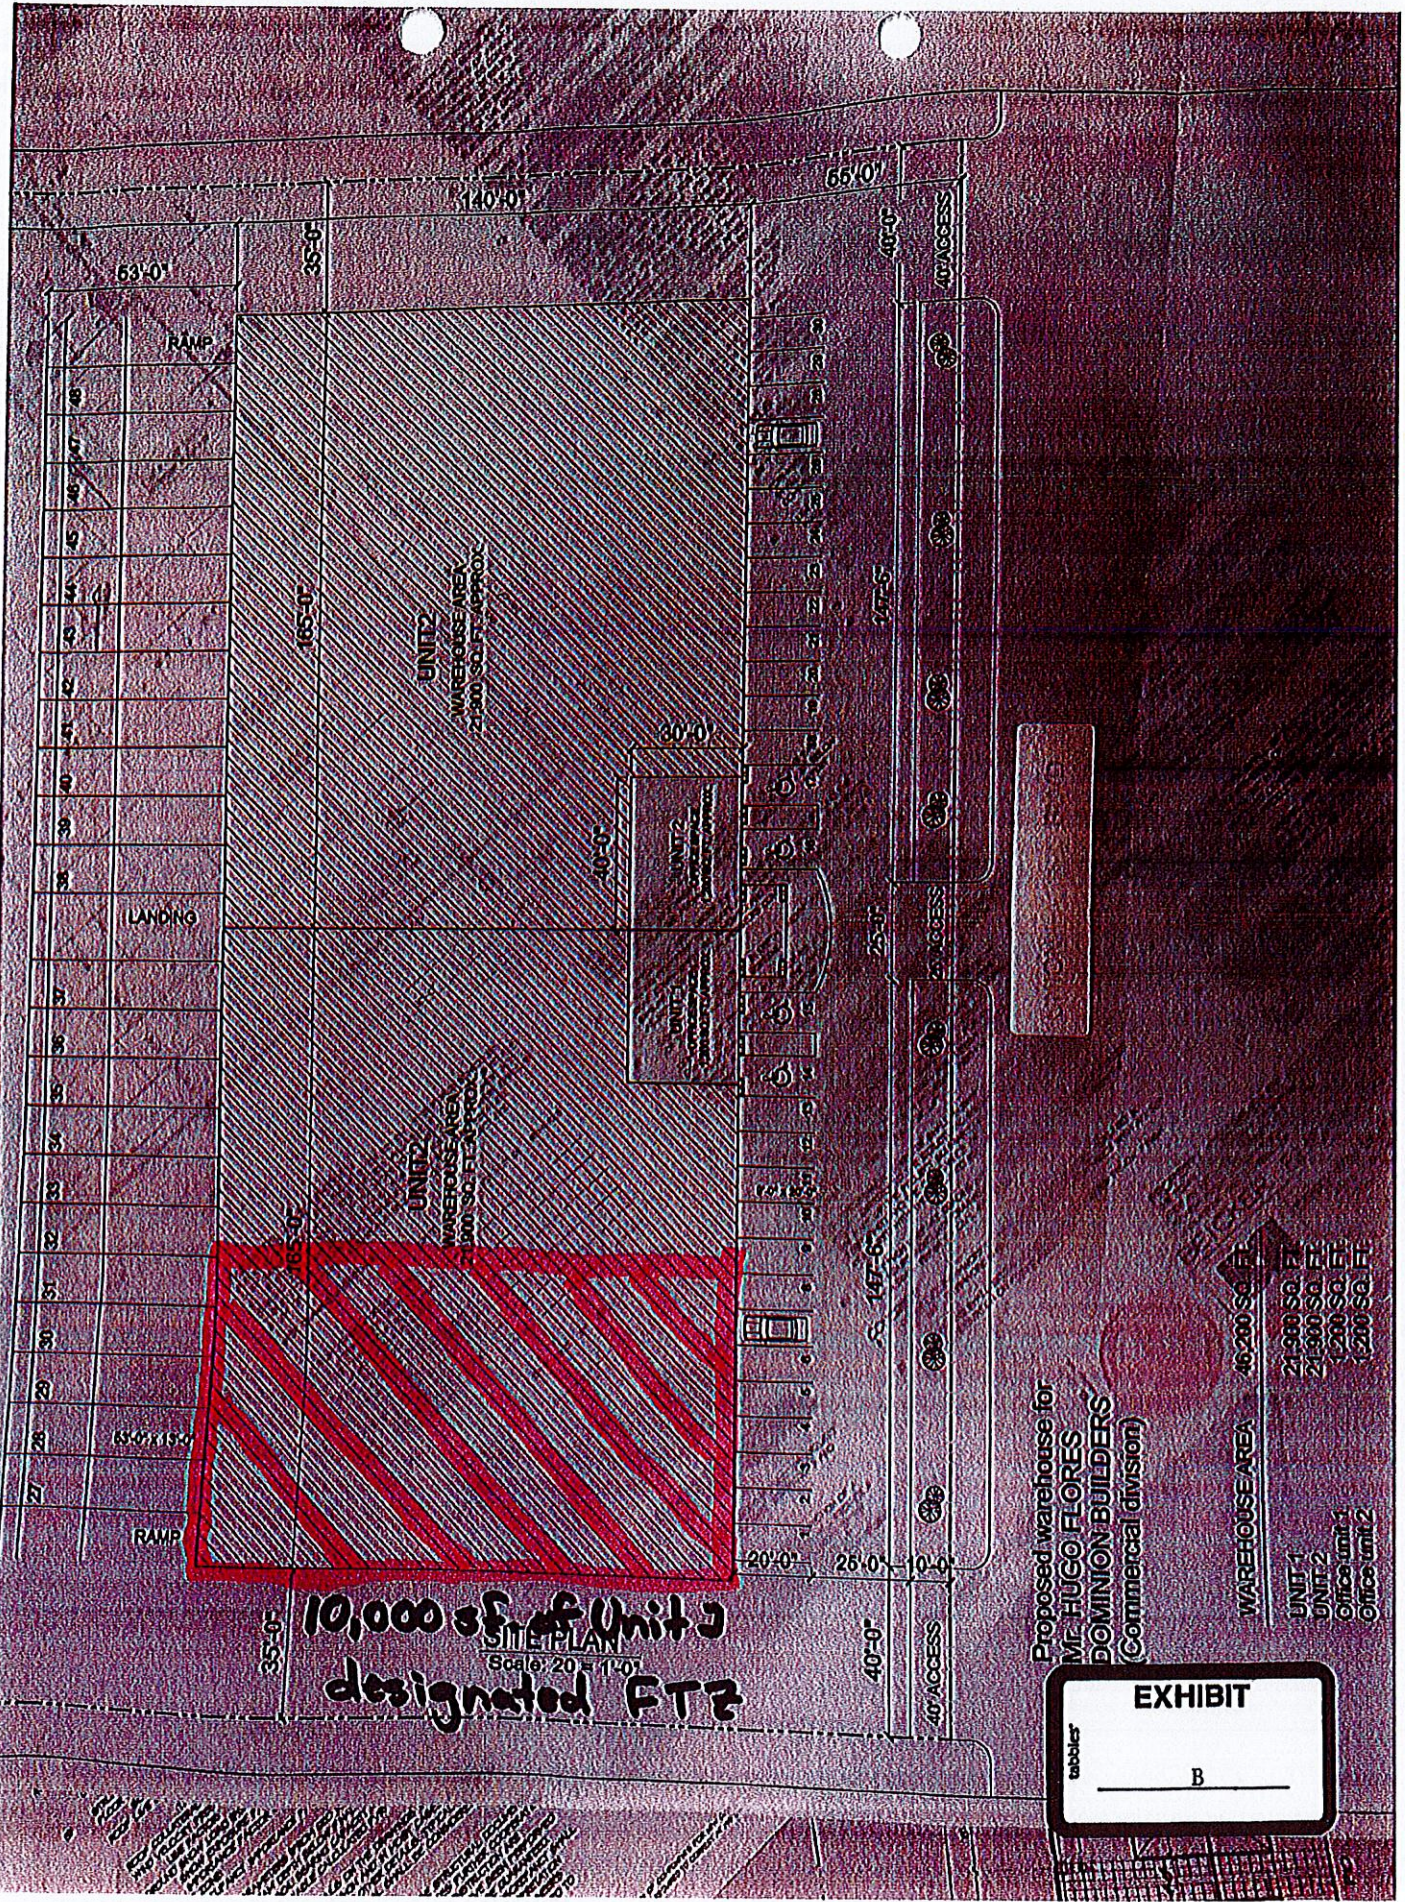

10,000 sq. ft. of Unit 3
 designated FTZ

SITE PLAN
 Scale: 20' = 1" = 0'

Proposed warehouse for
 MR. HUGO FLORES
 DOMINION BUILDERS
 (Commercial division)

WAREHOUSE AREA	46,200 SQ. FT.
UNIT 1	21,900 SQ. FT.
UNIT 2	21,900 SQ. FT.
Office Unit 1	1,200 SQ. FT.
Office Unit 2	1,200 SQ. FT.

tabular

EXHIBIT

B