



PRELIMINARY & FINAL SITE PLAN
PHASE 2 EXPANSION
GIVAUDAN FRAGRANCES CORP.
LOTS 2 & 5, BLOCK 402
TOWNSHIP OF MOUNT OLIVE, MORRIS COUNTY, NEW JERSEY

Chester, Ploussas, Lisowsky Partnership, LLP
PLANNING • ARCHITECTURE • ENGINEERING • SURVEYING
METRO PARK SOUTH • 100 MATAWAN ROAD, SUITE 100
MATAWAN, NEW JERSEY 07747-3913 (732) 566-0297 • www.cplpartnership.com

FILE NO. 03054
DATE: DEC. 20, 2005
SCALE: 1" = 50'
DRAWN BY: CWM, DP, RTP
CHECKED BY: GP
DRAWING NO. BM035404
SHEET NO. 8 OF 30

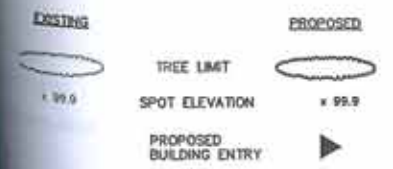

- CURRENT FTZ BOUNDARIES
- BUILDING EXPANSION PROJECT
- NEW FTZ BOUNDARIES (AFTER EXPANSION APPROVAL)

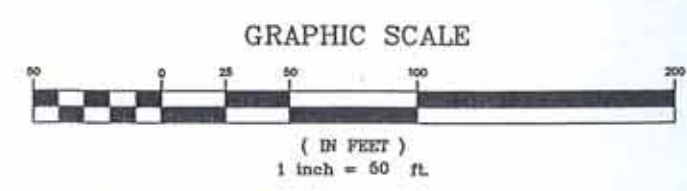

DATE	REVISIONS	JOHN P. CHESTER	
FEB. 7, 2006	REV. PER TECHNICAL REVIEW COMMITTEE MEETING	REGISTERED ARCHITECT	N.J. LIC. NO. C-5283
MAR. 16, 2006	REV. PER ZONING BOARD APPROVAL	PROFESSIONAL ENGINEER	N.J. LIC. NO. 15677
		PROFESSIONAL PLANNER	N.J. LIC. NO. 909
		FRANK J. LISOWSKY	N.J. LIC. NO. C-7048
		REGISTERED ARCHITECT	N.Y. LIC. NO. 13531
		PROFESSIONAL PLANNER	N.J. LIC. NO. 1898
		GREGORY PLOUSSAS	N.J. LIC. NO. 25518
		PROFESSIONAL ENGINEER	N.J. LIC. NO. 2135
		PROFESSIONAL PLANNER	

GREGORY PLOUSSAS