


# ATTACHMENT V-E

AV 2516 49, LWD 9432 45 (DRIVE 124) MITIGATED  
 T NOS 44-5394.

EXISTING ULTIMATE  
 RWY PROTECTION ZONE  
 (1000' X 1750' X 1500')

(1000' X 1510' X 1700')  
 EXISTING RUNWAY  
 PROTECTION ZONE  
 (500' X 1010' X 1300')

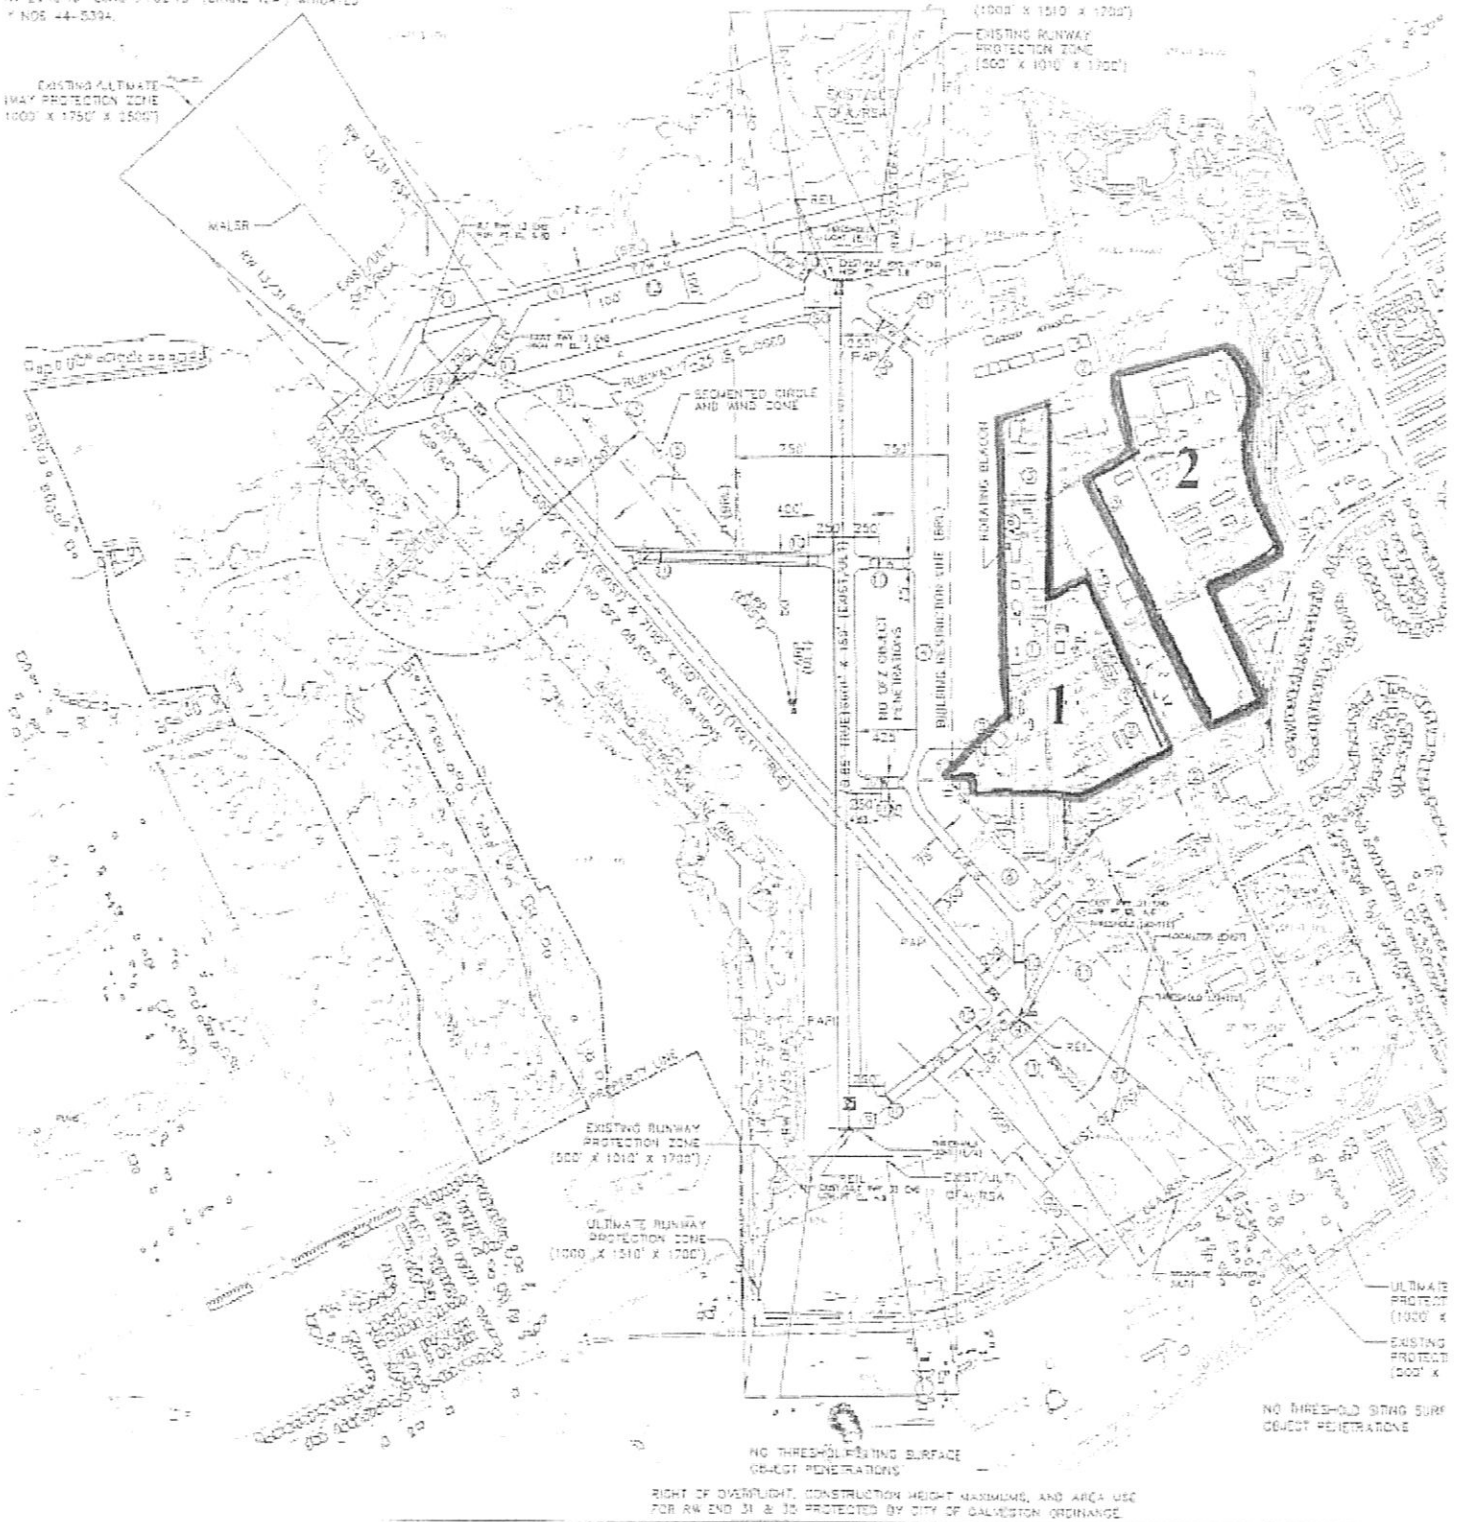

RIGHT OF OVERFLIGHT, CONSTRUCTION HEIGHT MAXIMUMS, AND AREA USE  
 FOR RW END 31 & 32 PROTECTED BY CITY OF GALVESTON ORDINANCE

PREPARED BY <b>KLOTZ ASSOCIATES, INC.</b> CONSULTING ENGINEERS		DRAWN BY _____ DATE JUNE 2003
		SCALE BY _____ DATE JUNE 2003
		CHECKED BY _____ DATE JUNE 2003
		APPROVED BY _____ DATE JUNE 2003
<b>AIRPORT LAYOUT PLAN          GALVESTON INTERNATIONAL AIRPORT -          SCHOLES FIELD          GALVESTON, TEXAS</b>		
		
		SHEET 2 OF 10