


Plotted at Scale to Fit
@ 1:1.02

SCALE: 1" = 200'

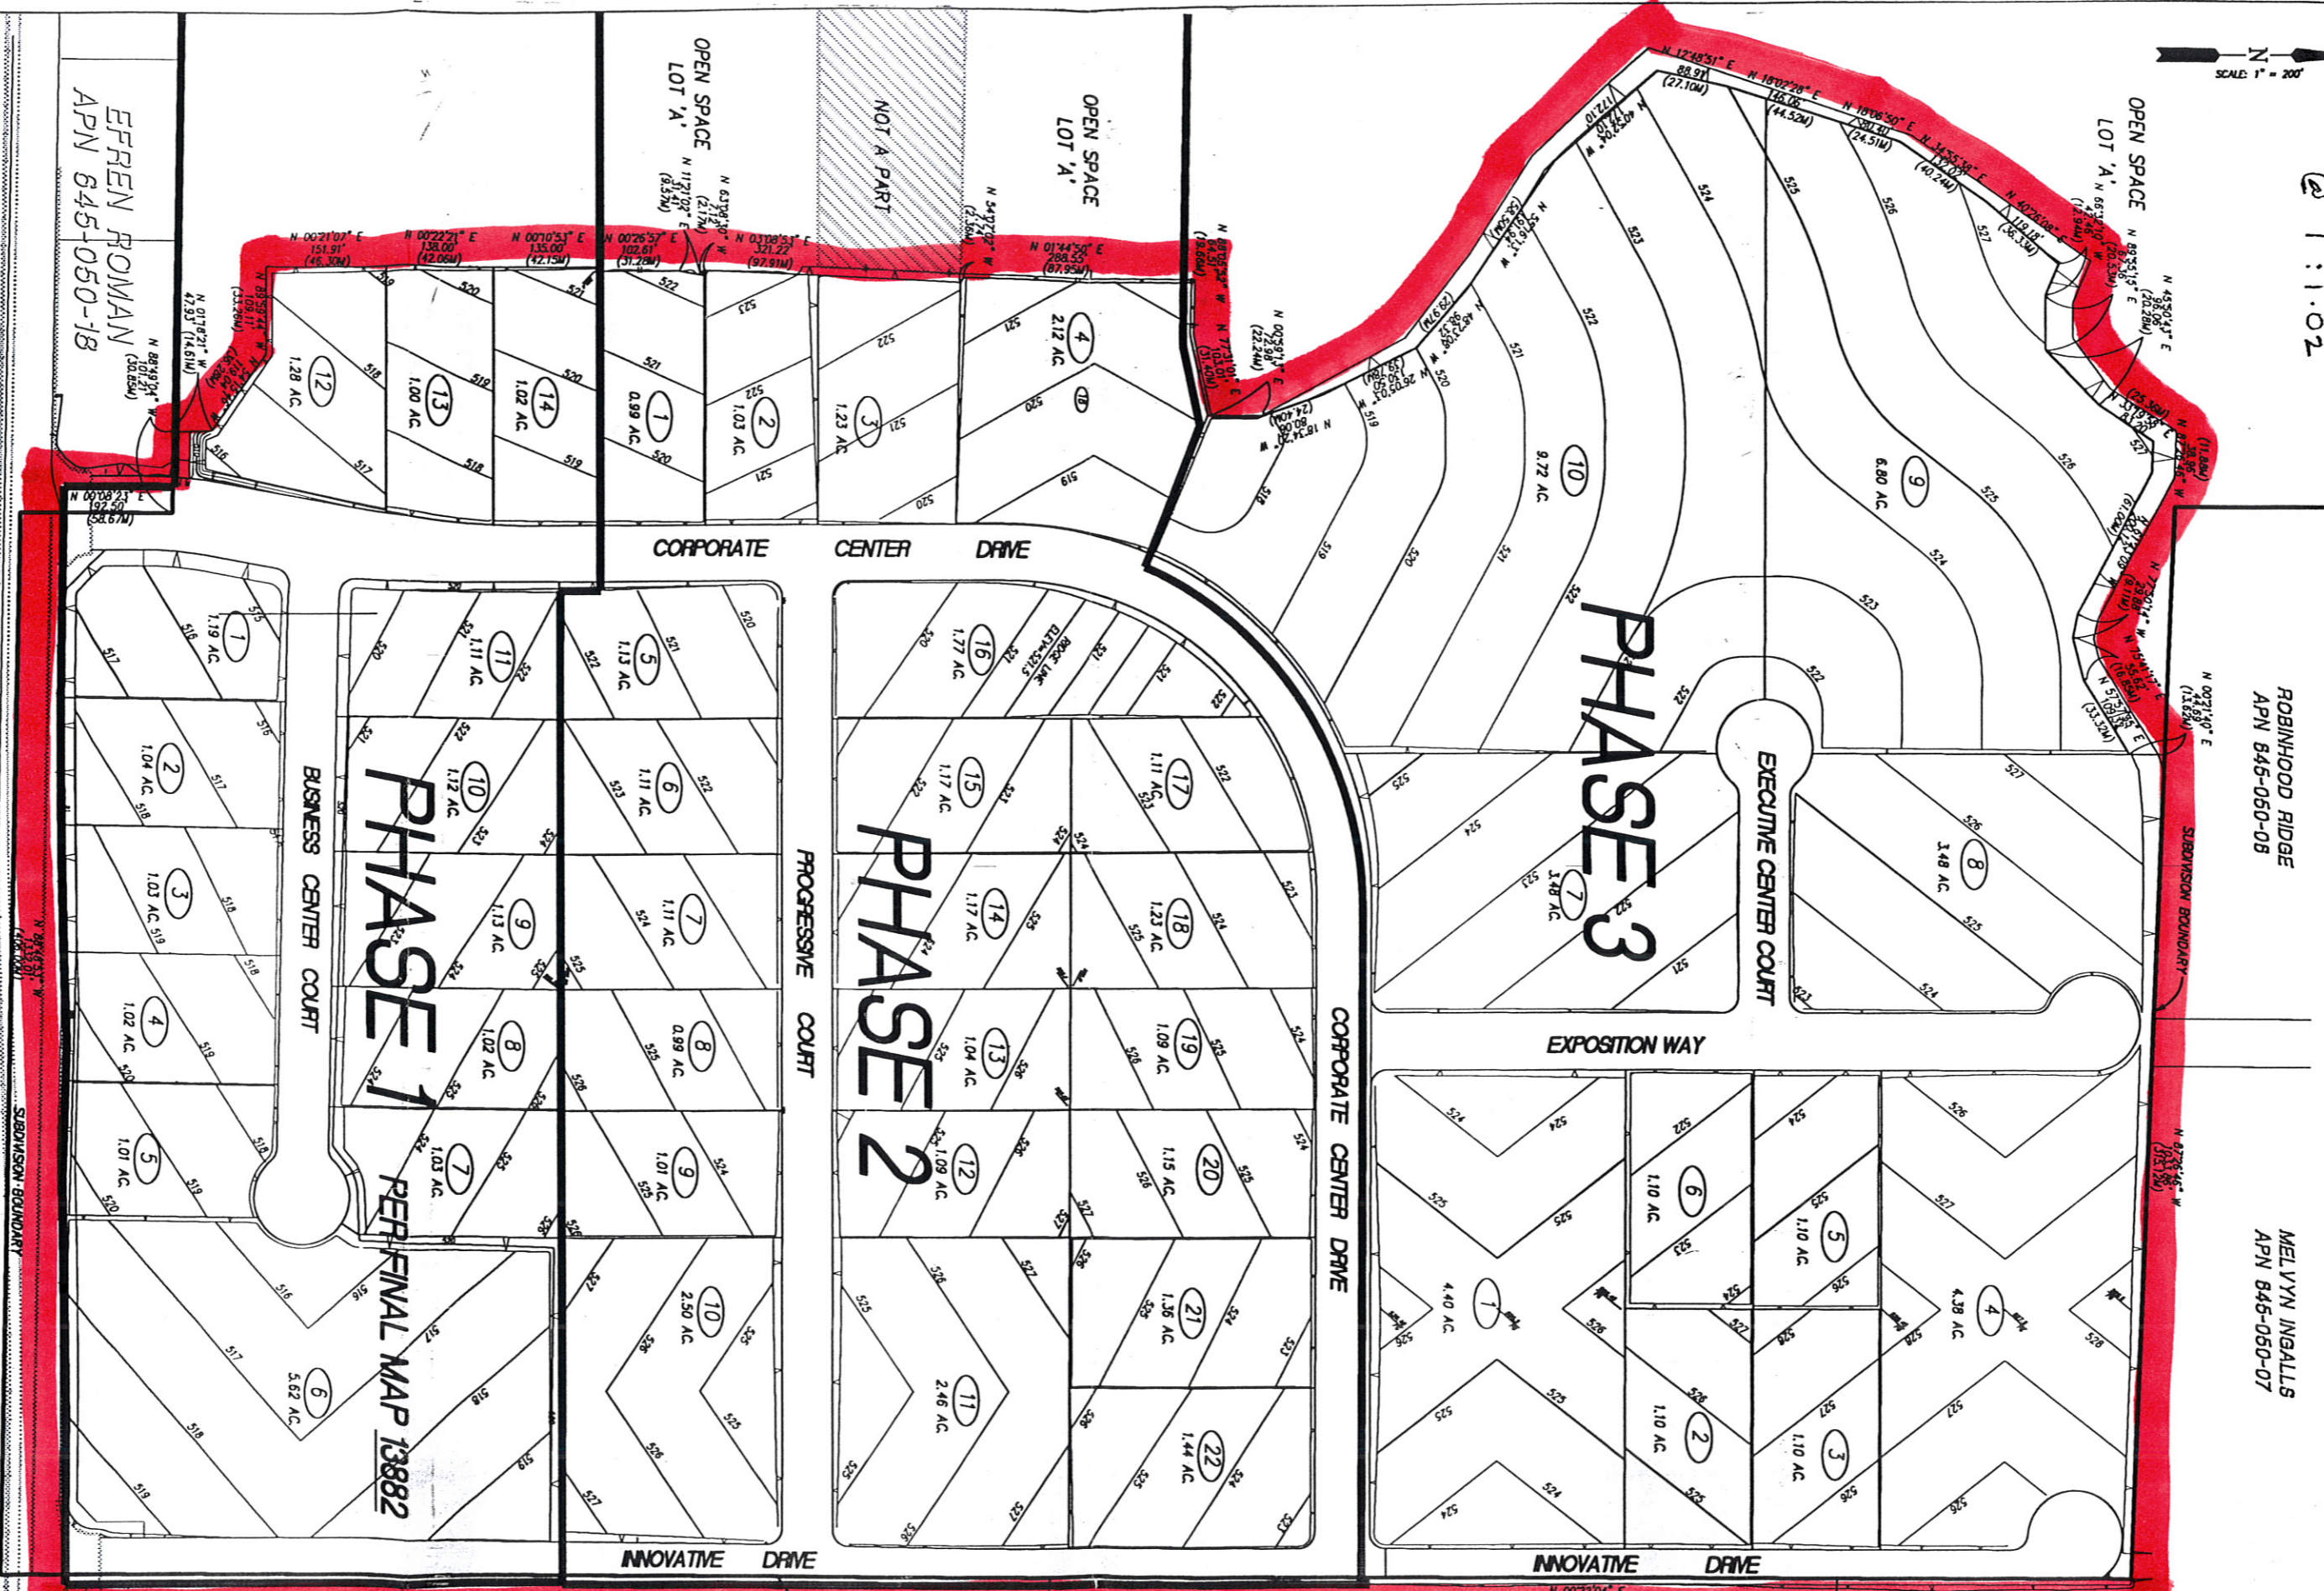

EFFREN ROMAN
APN 645-050-18

ROBINHOOD RIDGE
APN 645-050-08

MELVYN INGALLS
APN 645-050-07

JONEAL STREET
APN 645-050-12

STREET PROPERTY
APN 645-050-28
645-050-30

DAN PICHLER
APN 645-050-24

PROJECT DESIGN CONSULTANTS
 7013 Hill Street, Suite 100, San Diego, CA 92101
 619-434-4471 FAX 619-234-4448
 PAPER: 1/10/2009 CIVIL CONSULTANTS

OCEAN VIEW HILLS CORPORATE CENTER
OVERALL BOUNDARY DIMENSIONS

OCC-SOUTH

OTAY MESA ROAD

SUBDIVISION BOUNDARY

SUBDIVISION BOUNDARY

SUBDIVISION BOUNDARY