


OVERALL PLOT PLAN OF NEW HAVEN TERMINAL'S MAIN TERMINAL WITH WAREHOUSES NO. 9 AND NO. 10 HIGHLIGHTED

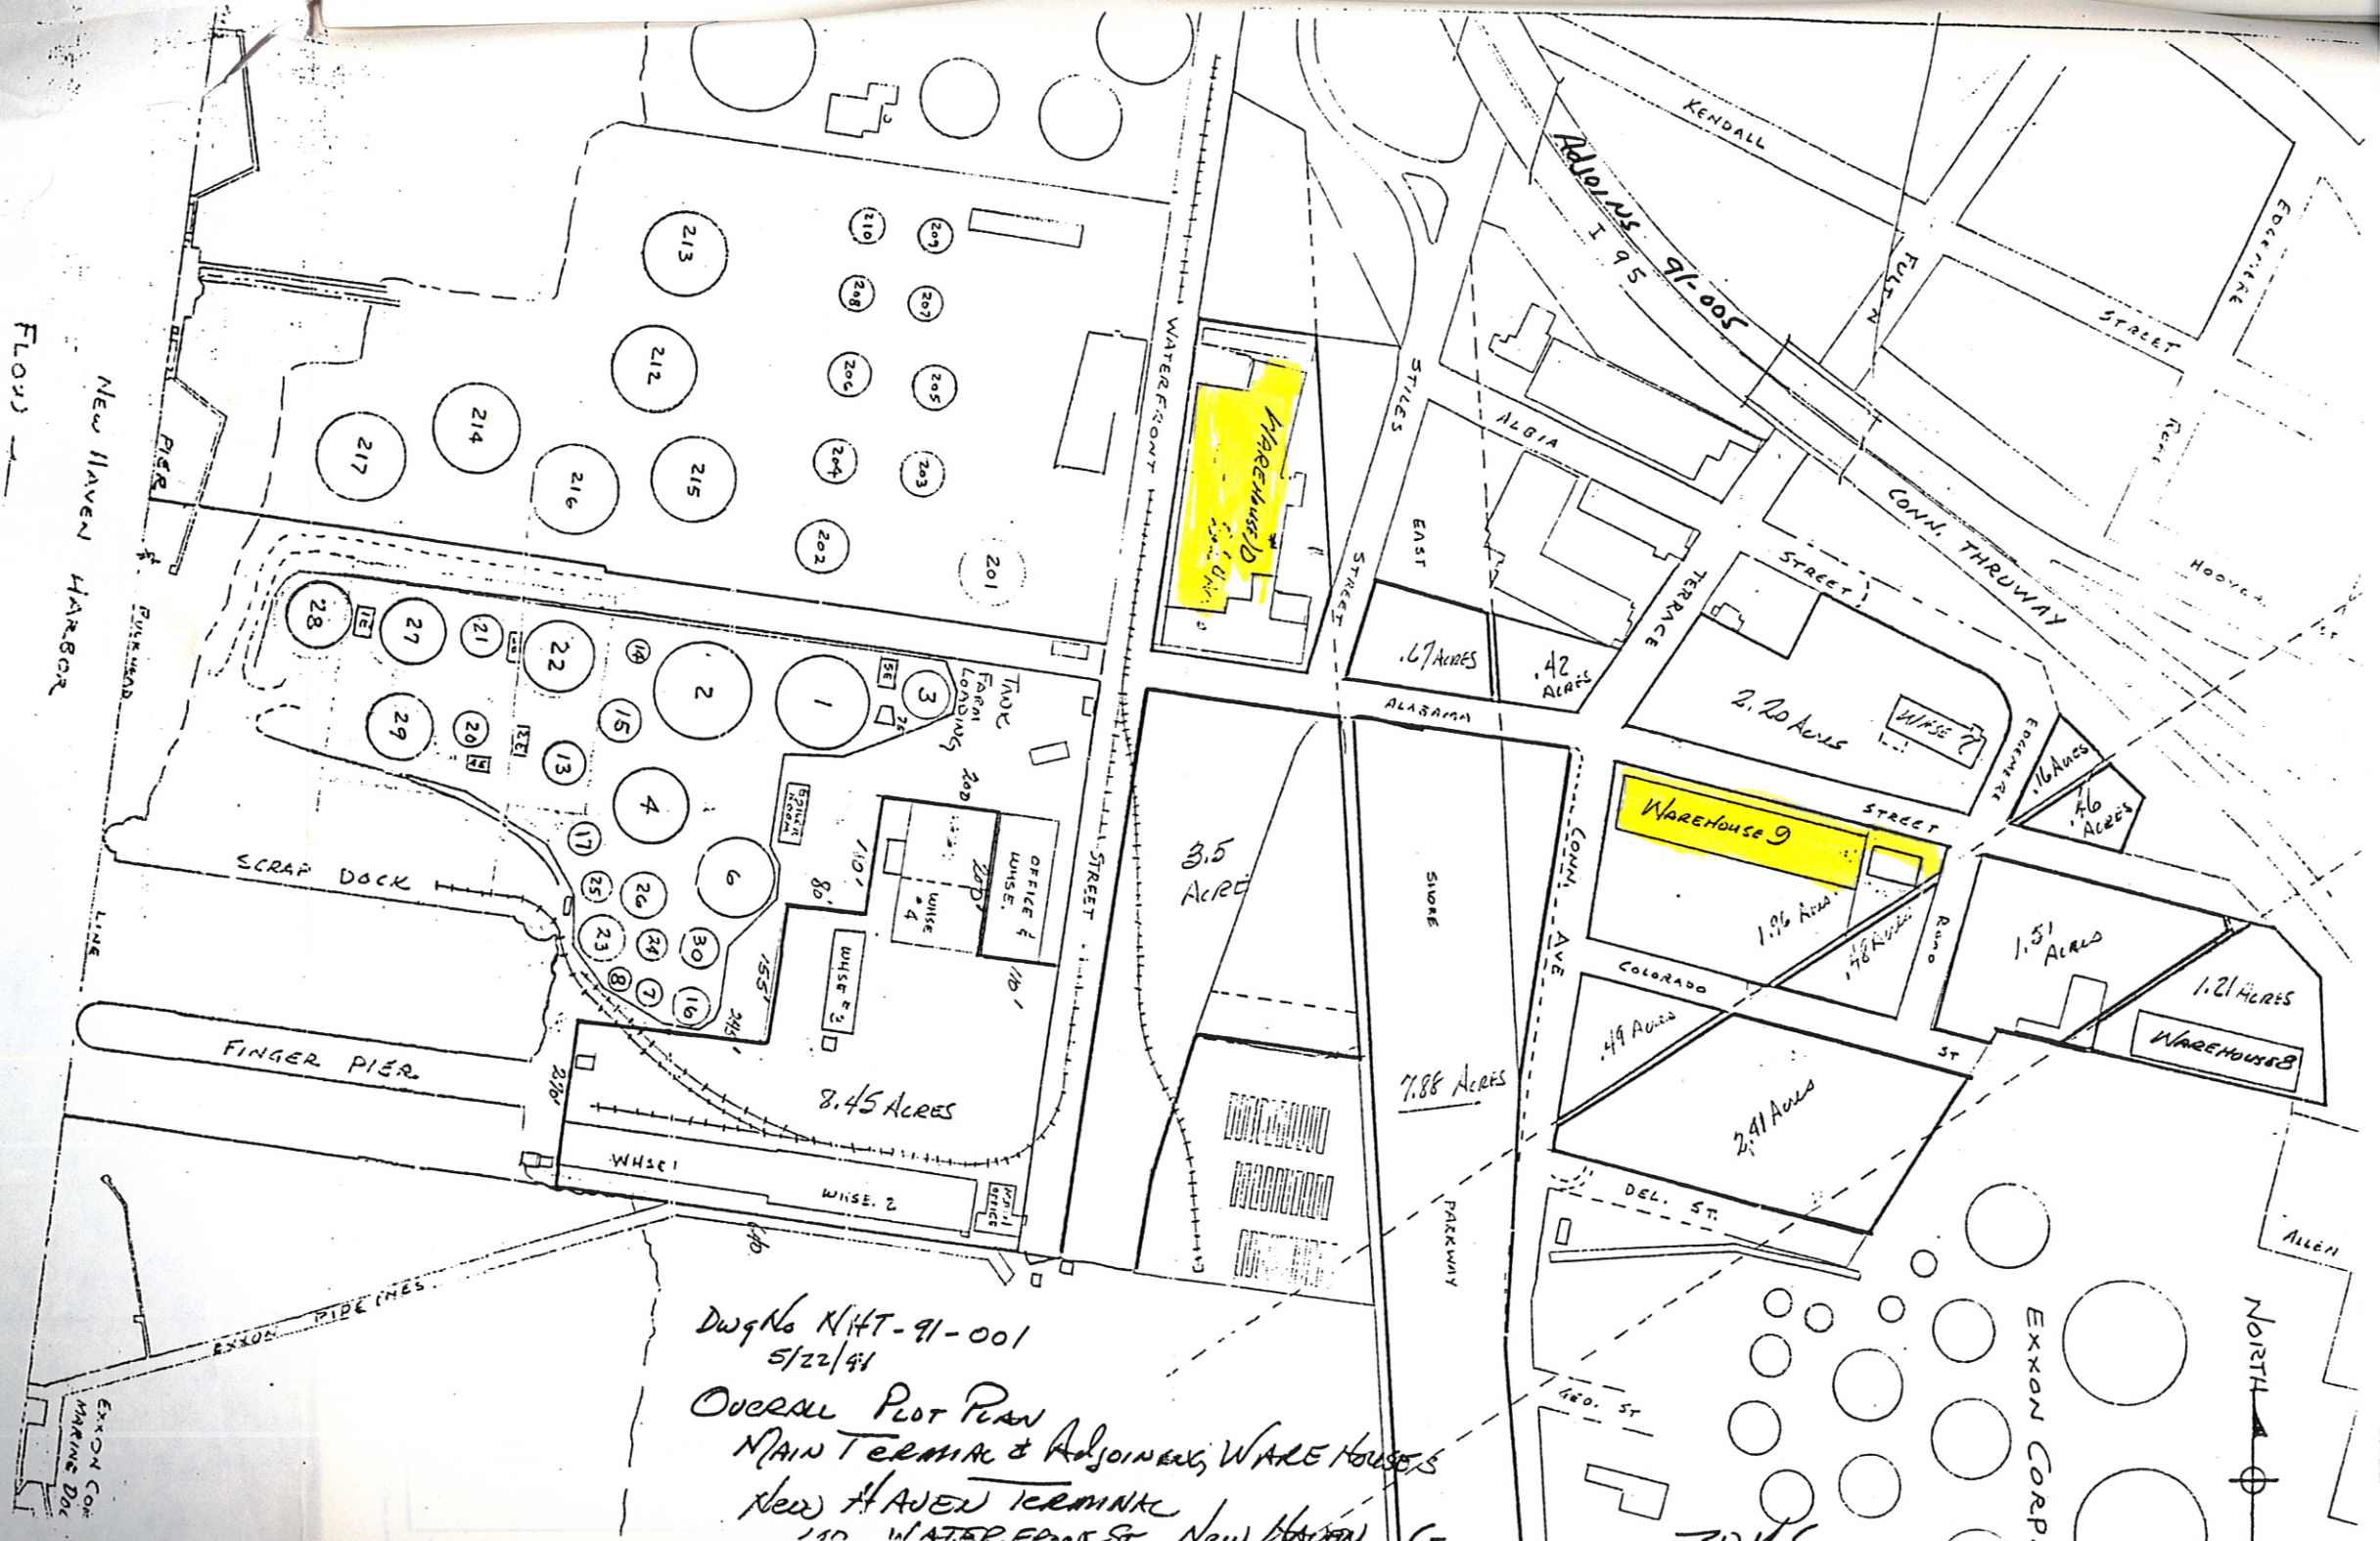

Dwg No NHT-91-001
 5/22/91
 Overall Plot Plan
 Main Terminal & Adjacent Warehouses
 New Haven Terminal
 150 Waterfront St New Haven CT

30 M.C.



EXXON CORP.

New Haven Harbor
 Flow

EXXON CORP.
 MARKING DUG