


IBS FACILITY LAYOUT

DWG070.001.0

05/09/06

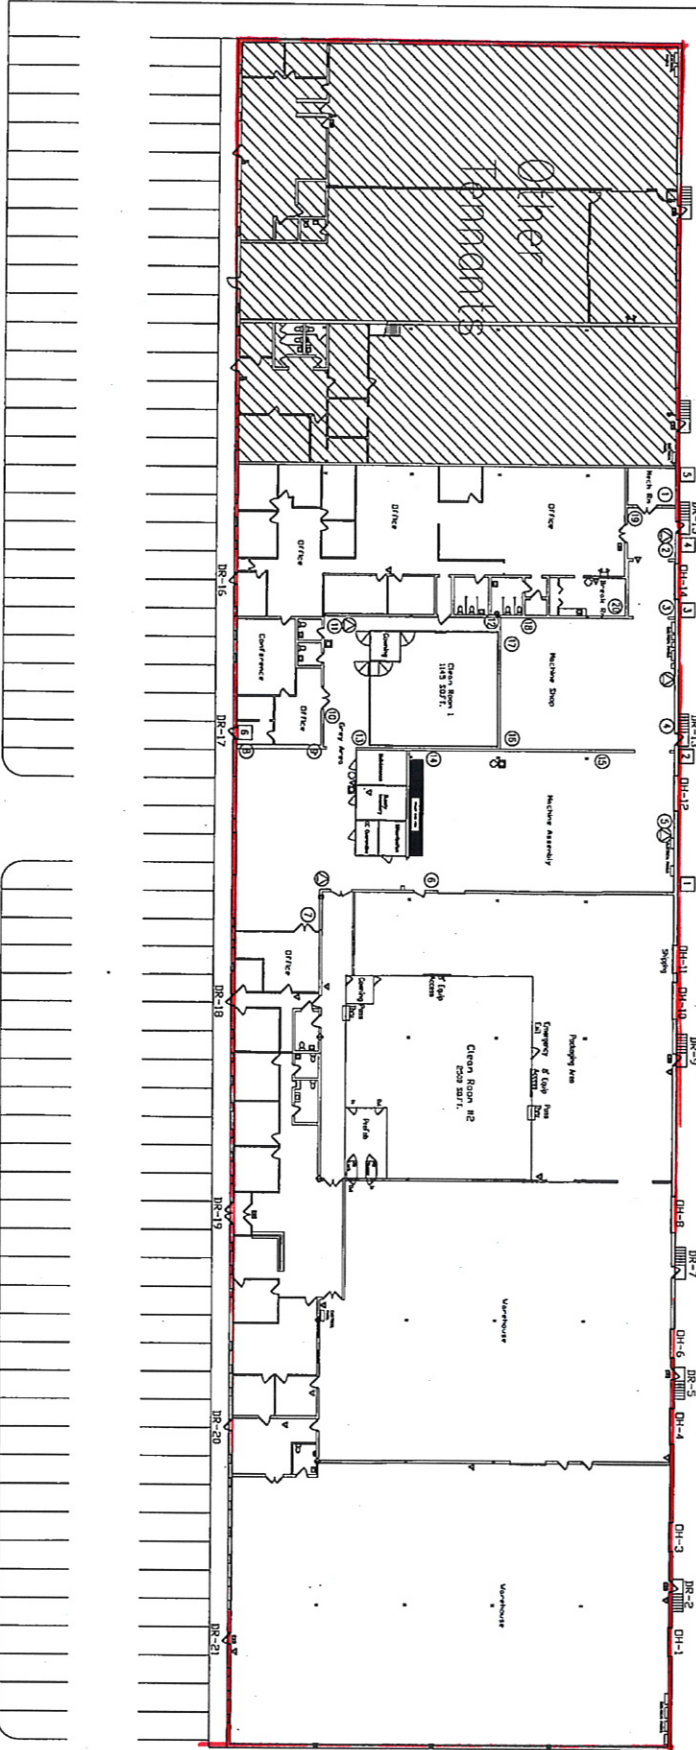

- | | | | |
|---|------------------|---|-------------------|
| ① | TIN CAT | ⬢ | FIRST AID KIT |
| ⊠ | EXTERIOR STATION | ⊠ | EYE WASH STATION |
| ⊙ | LIGHT TRAPS | ⚠ | FIRE EXTINGUISHER |

FACILITY LEGEND