



REV.	DATE	DESCRIPTION	BY	CHK.	APP'D.

#2

PISCATAQUA RIVER

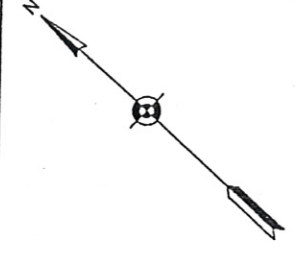


U.S. ROUTE 1 BYPASS

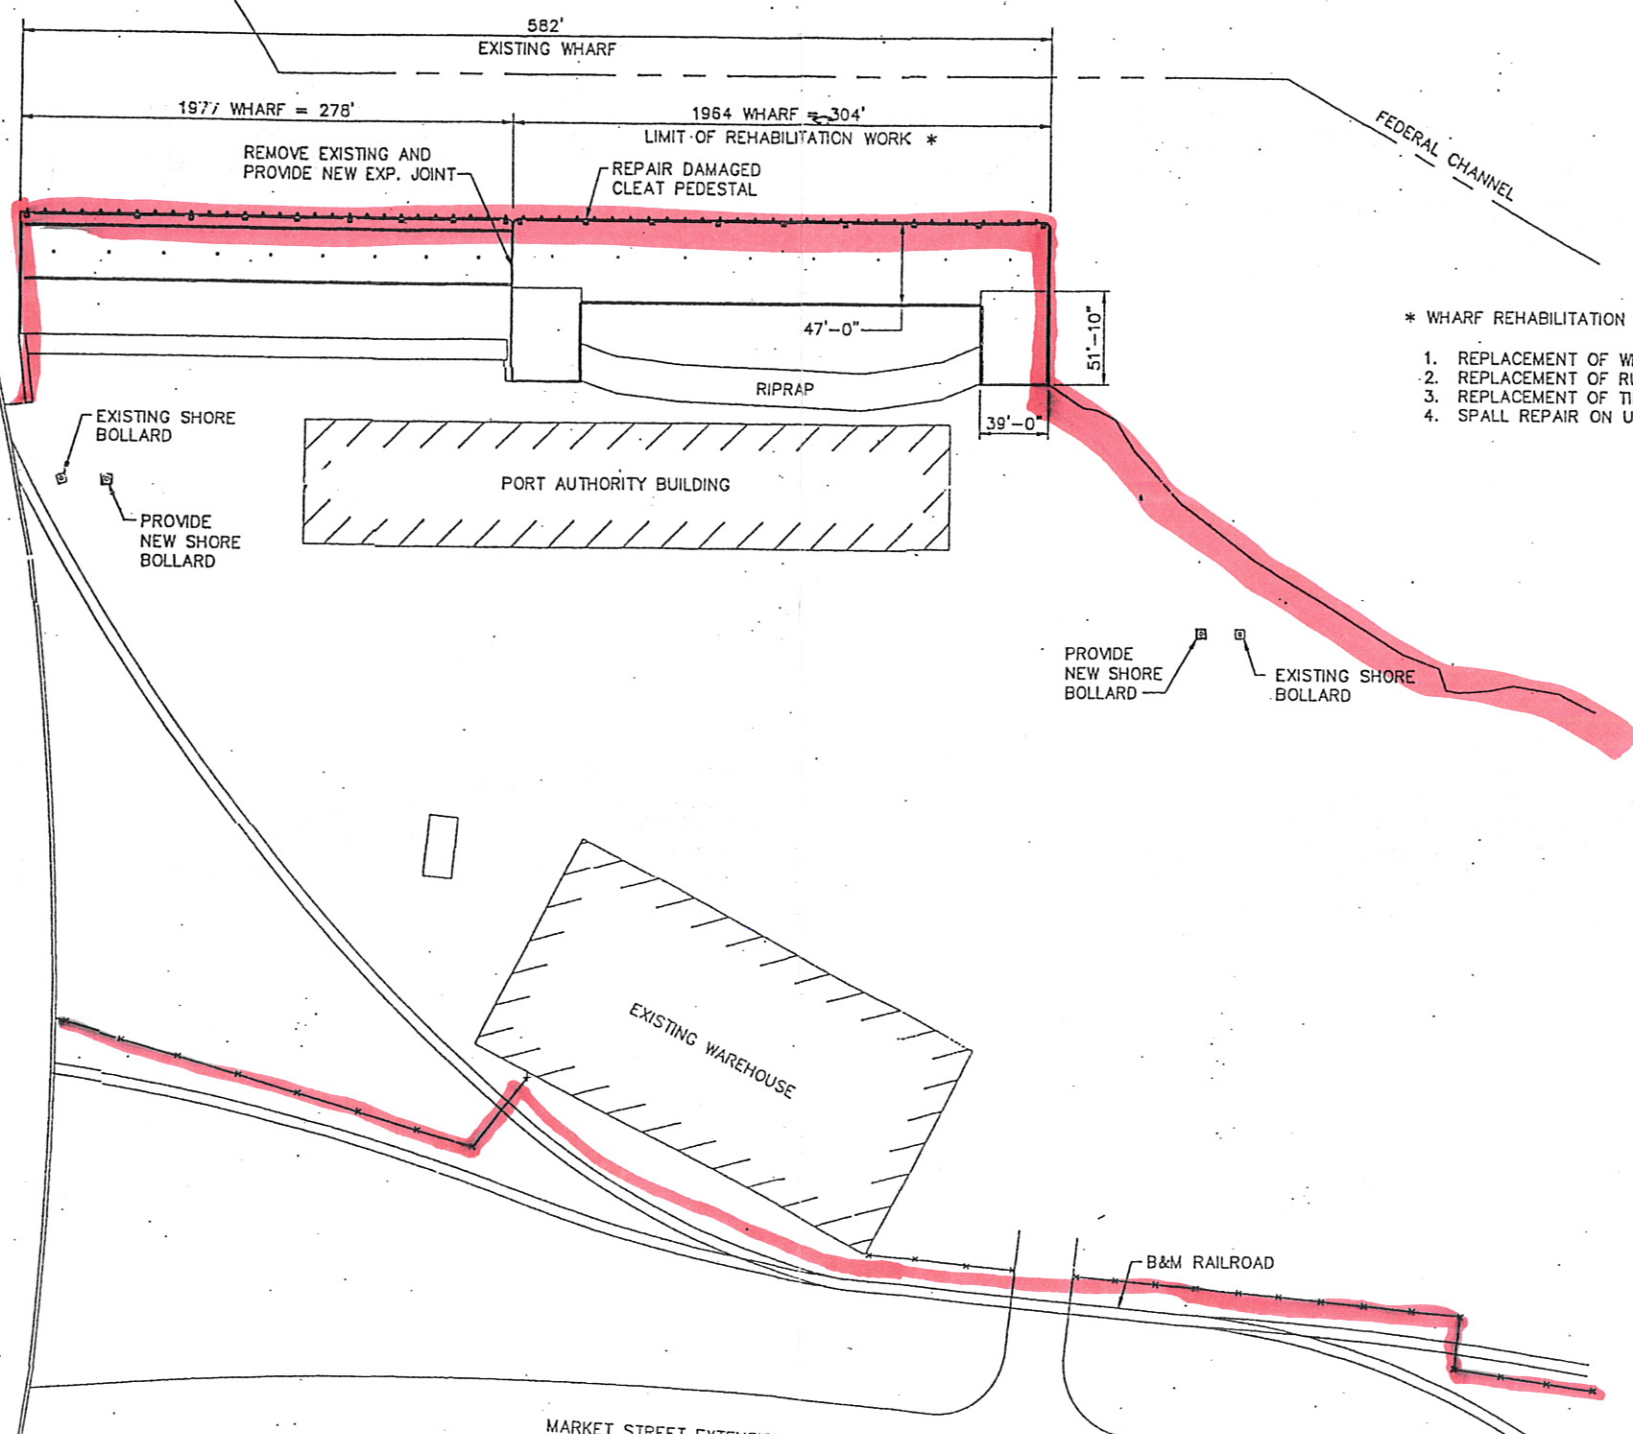

- * WHARF REHABILITATION WORK SHALL INCLUDE:
1. REPLACEMENT OF WHARF DECK TOPPING.
 2. REPLACEMENT OF RUBBER FENDER UNITS.
 3. REPLACEMENT OF TIMBER CURB.
 4. SPALL REPAIR ON UNDERSIDE OF WHARF.

Original FtZ Boundary

New Container Barge Wharf

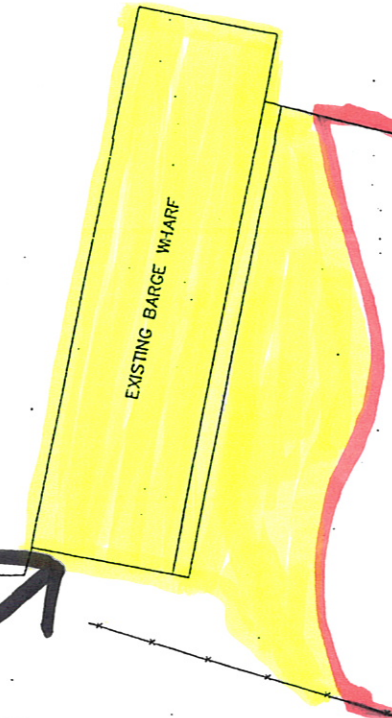

GENERAL PLAN
SCALE: 1" = 50'

SCHEMATIC DESIGN
SUBMISSION

FS&T PROJECT NUMBER TP-084A	SCALE: 1"=50' DATE: MAY 8, 1997	DES. DWH DR. RWT	CHK. VWG PROJ. ENGR. DWH	APPROVED
--------------------------------	------------------------------------	---------------------	-----------------------------	----------

THE STATE OF NEW HAMPSHIRE
DEPARTMENT OF TRANSPORTATION
BUREAU OF PUBLIC WORKS
MARINE TERMINAL, PORTSMOUTH

WHARF FACILITY REHABILITATION
GENERAL PLAN

FAY, SPOFFORD & THORNDIKE, INC.
ENGINEERS • PLANNERS • SCIENTISTS
BURLINGTON, MA