


**Exhibit I
Recreational Equipment, Inc. (REI)**

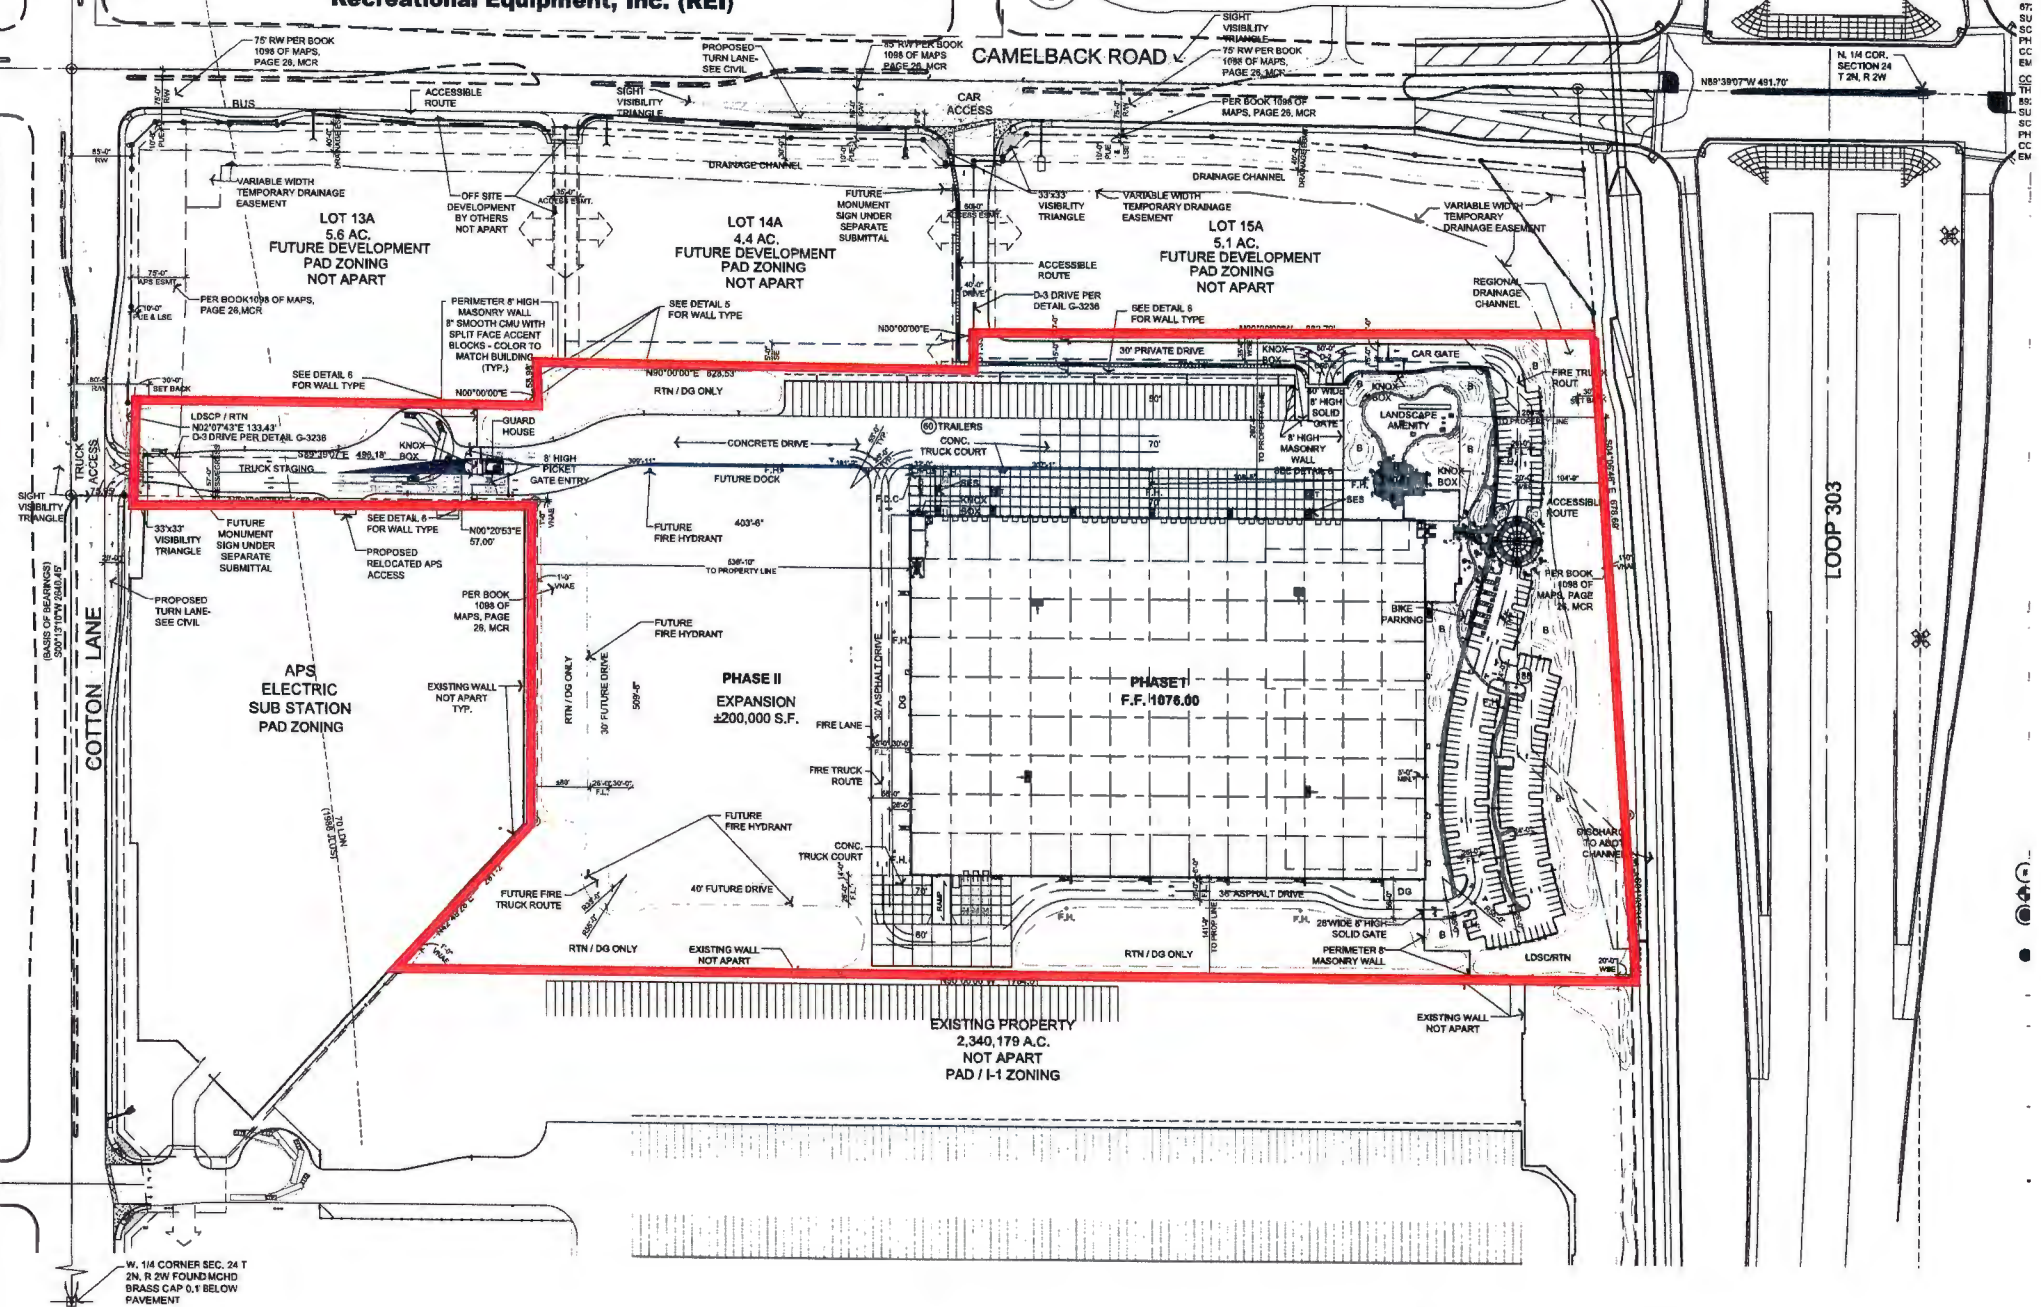

PHASE I OVERALL SITE PLAN

DE ME 87
SU SC
PH CC
EM
CC TH
88
SU SC
PH CC
EM

①
②
③
④

W. 1/4 CORNER SEC. 24 T
2N, R. 2W FOUND 1/8" CHD
BRASS CAP 0.1' BELOW
PAVEMENT