

CSX Intermodal,
Savannah

Tremont Rd


Tremont Rd

Seaway Export

Tremont Rd


2335 Tremont Road

Google

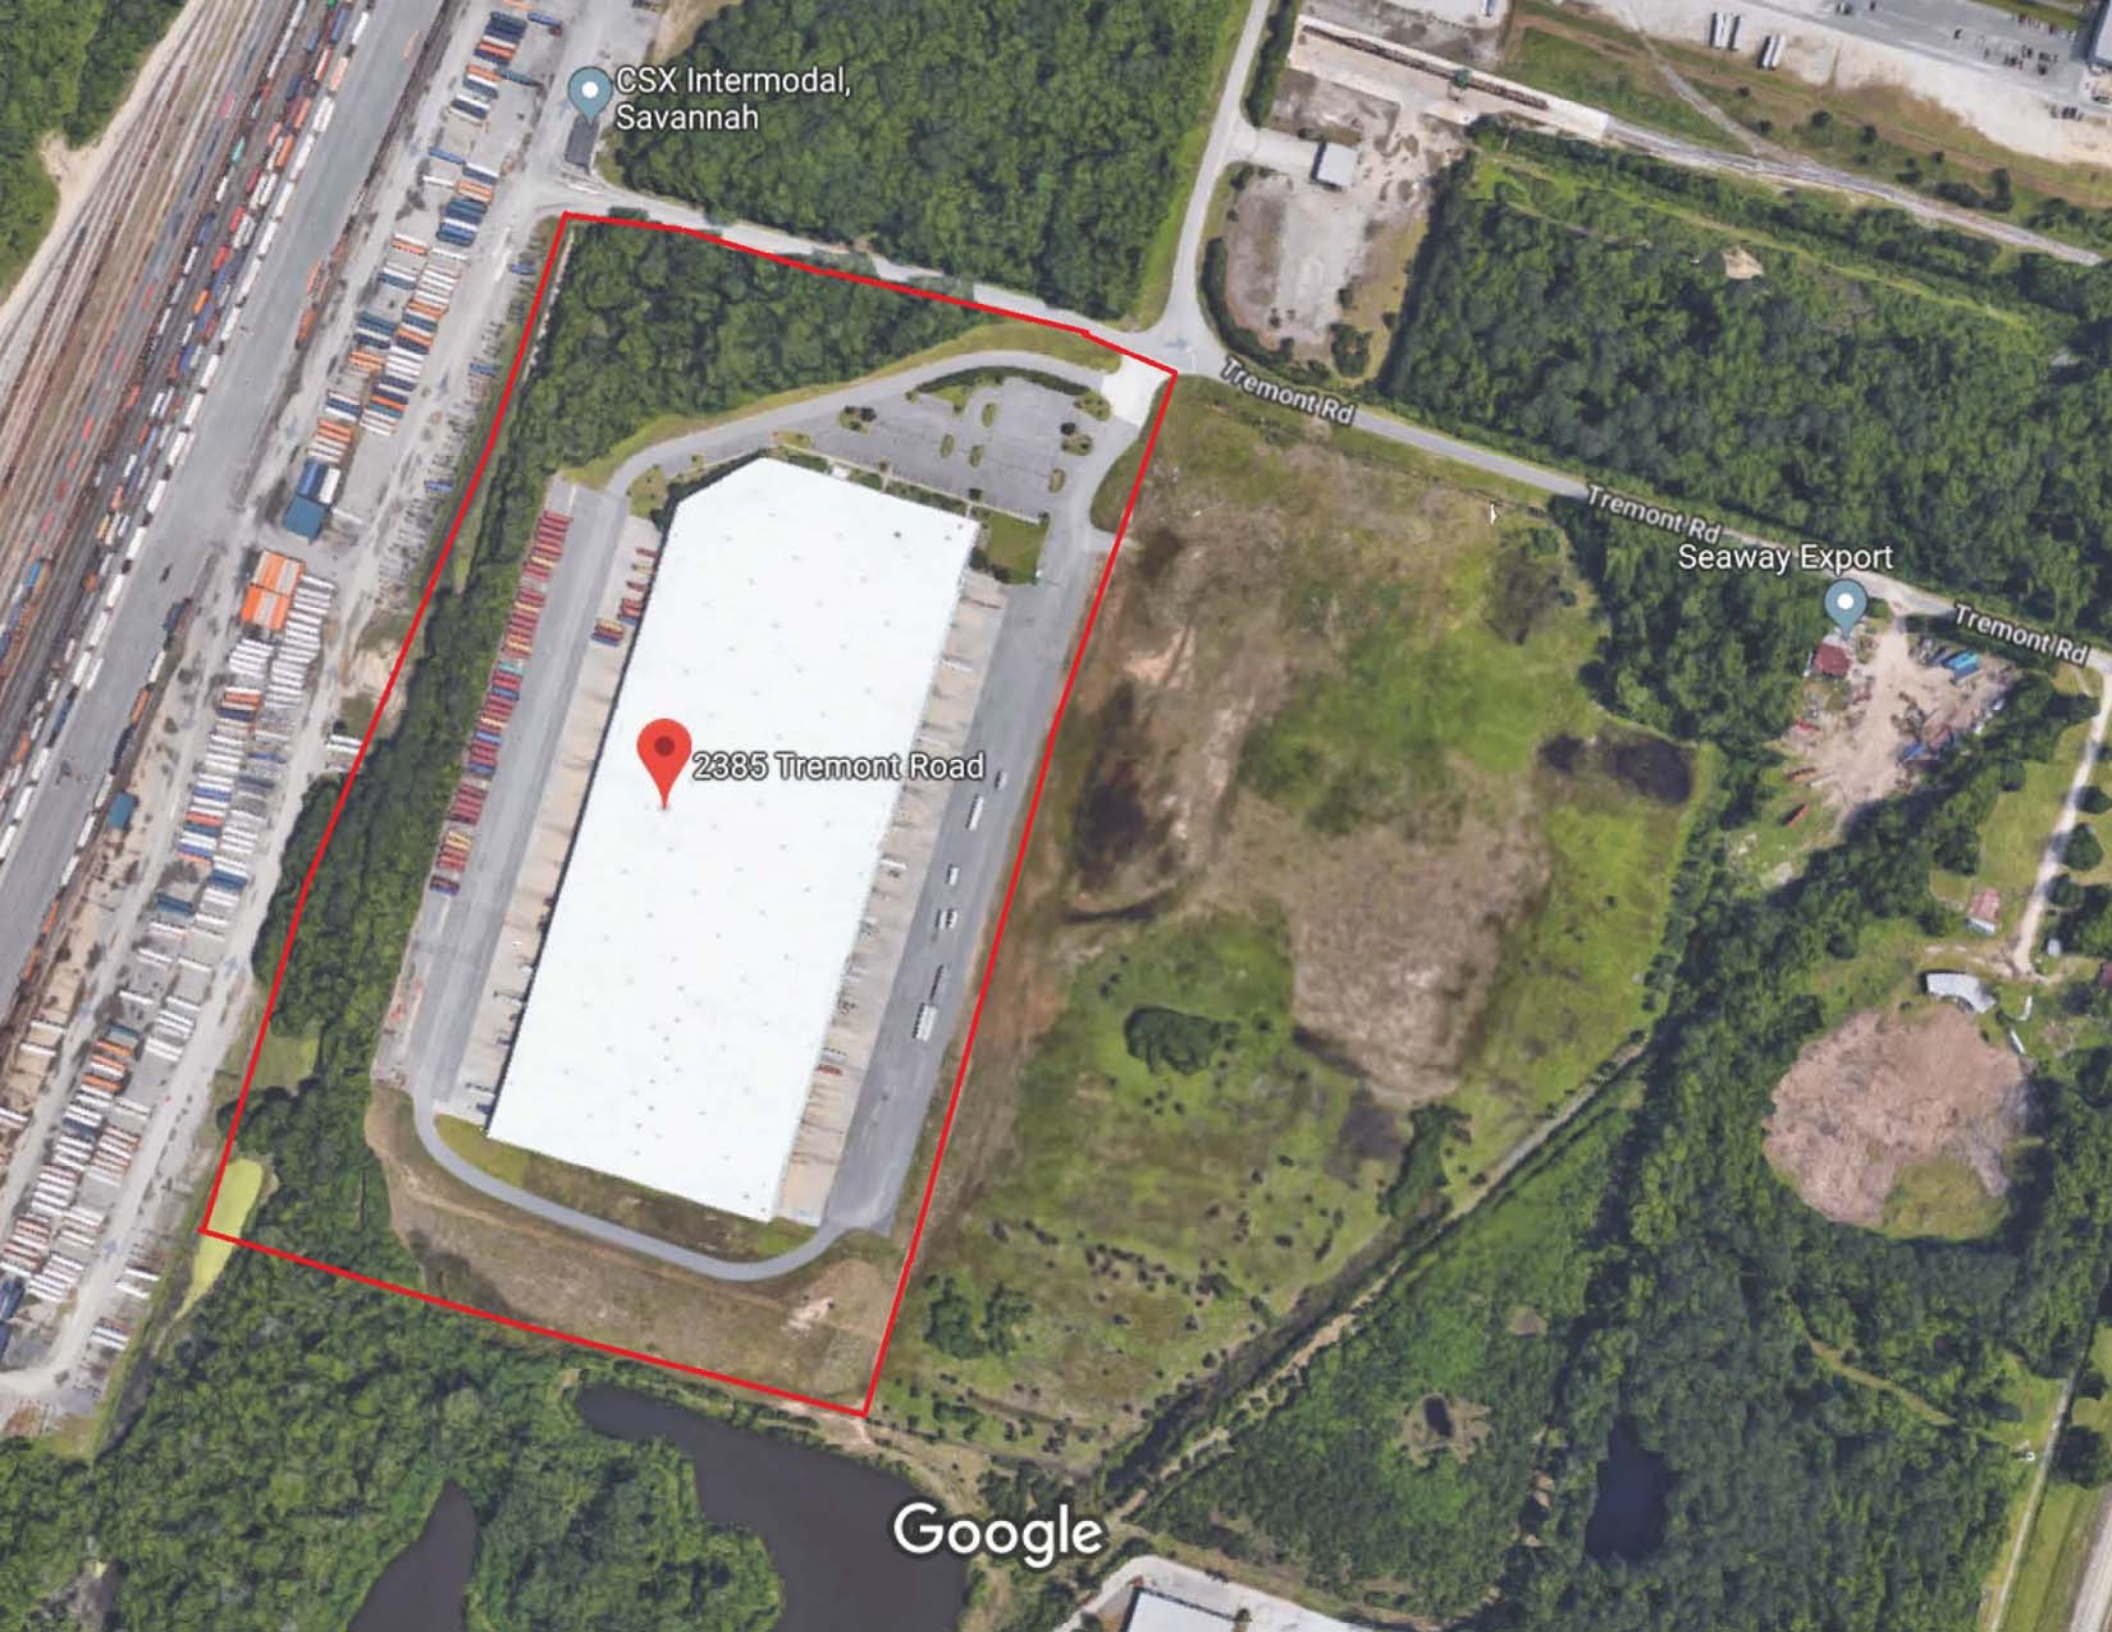

SAVANNAH SITE

Sub. 10
- GATE

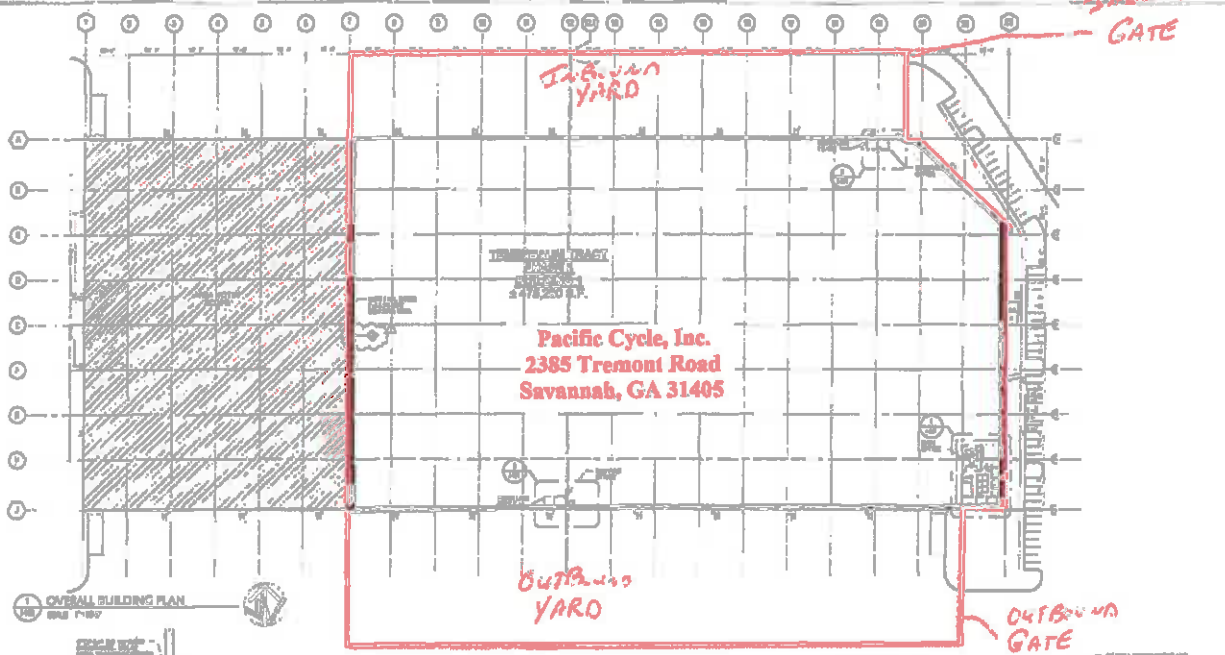


1 OVERALL BUILDING PLAN
SCALE 1/8" = 1'-0"


2 PLAN DETAIL - WALL AT MULLION
SCALE 1/2" = 1'-0"

3 CONTROL JOINT DETAIL
SCALE 1/2" = 1'-0"

4 CONTROL JOINT DETAIL - 1 HOUR RATED WALL
SCALE 1/2" = 1'-0"

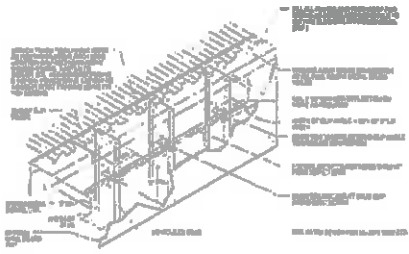

5 S/P TRACE DETAIL @ FULL HEIGHT INTERIOR WALLS (1)
SCALE 3/8" = 1'-0"
REFER TO PARTNER TYPES SCHEDULE

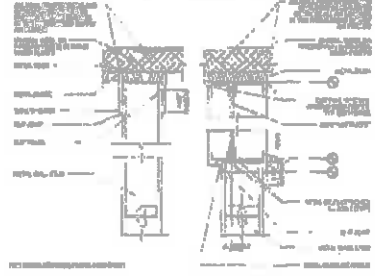

6 S/P TRACE DETAIL @ FULL HEIGHT INTERIOR WALLS (2)
SCALE 1/2" = 1'-0"

RANDALL PAULSON
ARCHITECTS

10001
SAVANNAH, GA 31405
TEL: 912.433.1100
WWW.RANDALLPAULSON.COM

PROJECT:
TENANT BUILD OUT AT TREMONT INDUSTRIAL CENTER BUILDING 1 SUITE 200
SCALE:
DATE:
DRAWN BY:
CHECKED BY:
DATE PLOTTED:
SCALE:

1-100