




12320 NW 116TH AVENUE


MEDLEY, FLORIDA

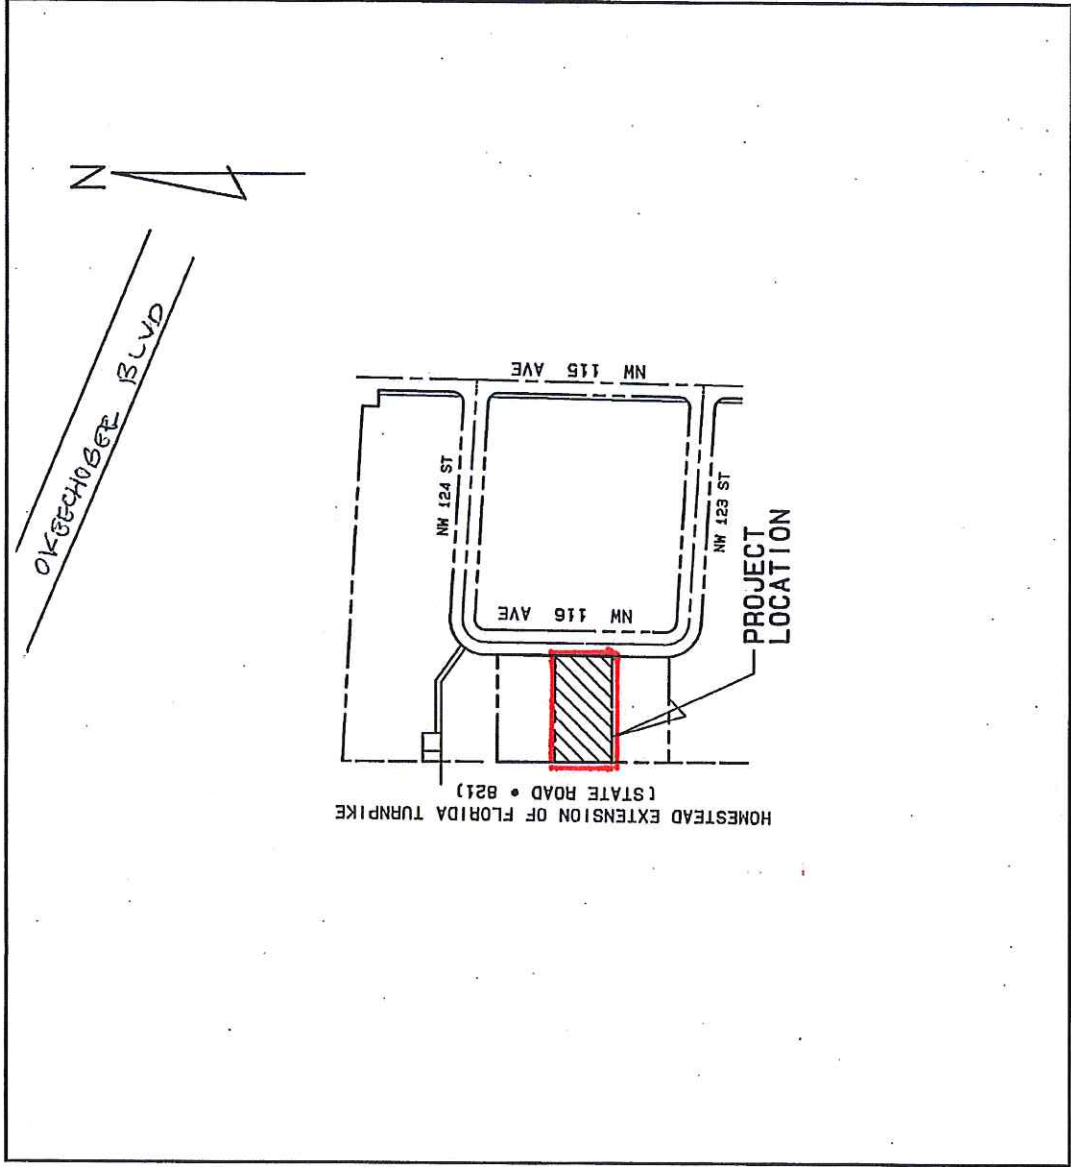

LOCATION SKETCH

SCALE: 1" = 300'

HOMESTEAD EXTENSION OF FLORIDA TURNPIKE
(STATE ROAD # 821)

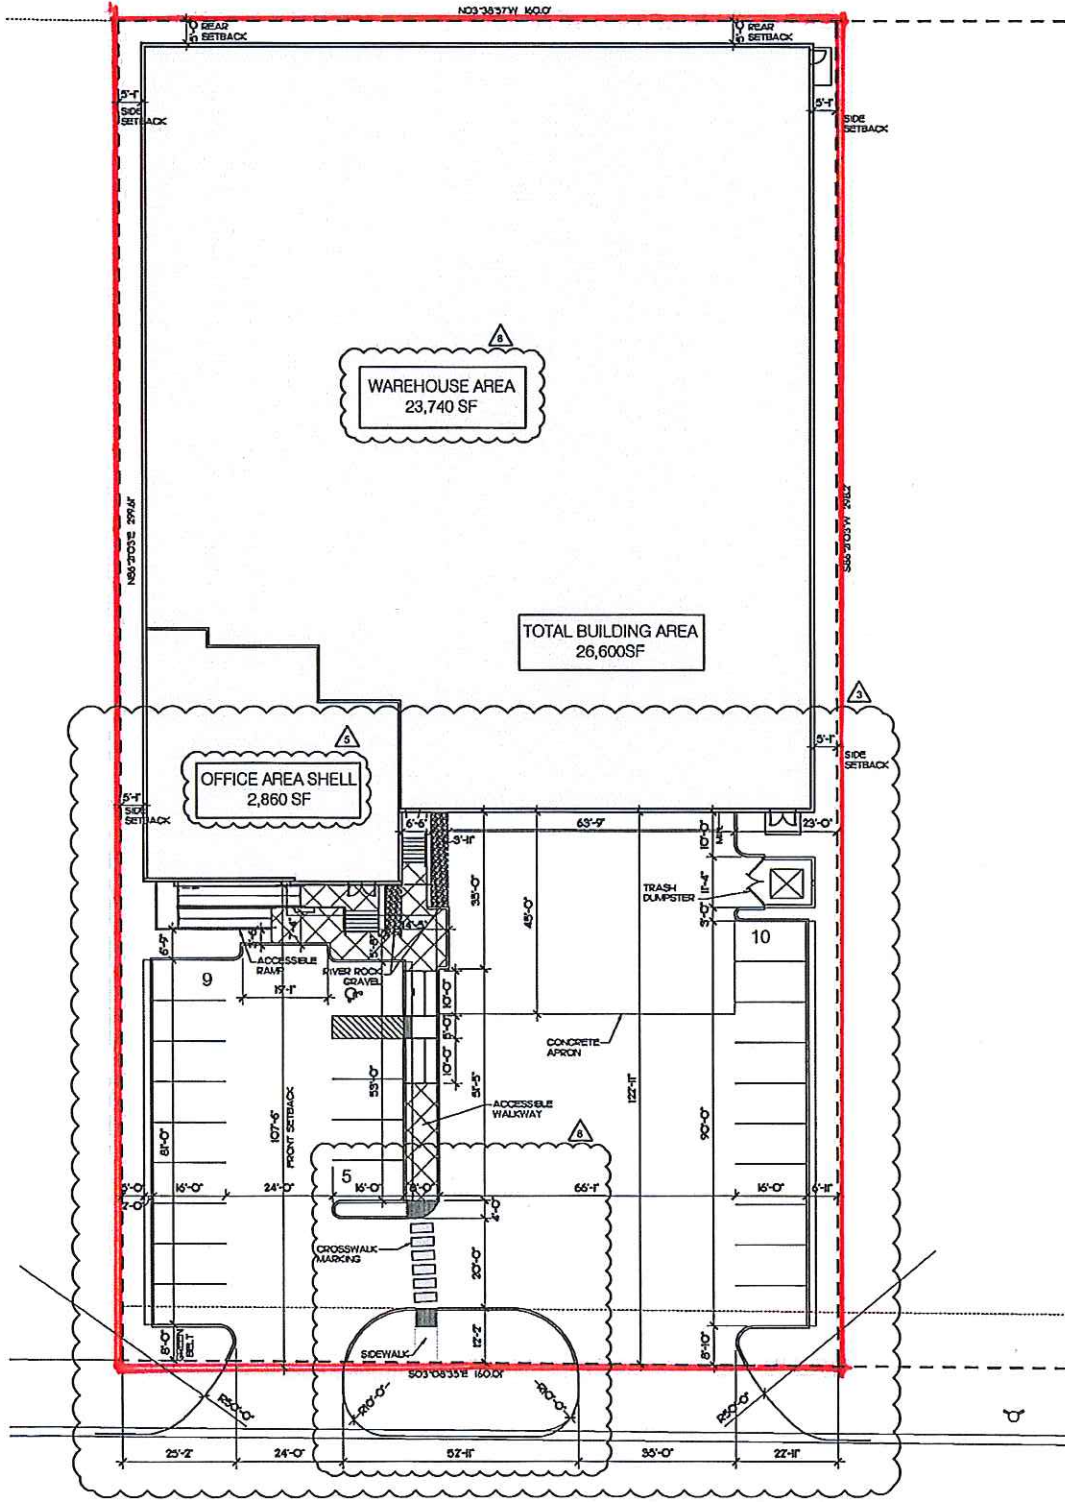

TEENANT REVISIONS
5-18-16
COORDINATION

Medley Warehouse Building A
Pan American North Business Park

Project Location: 12320 NW 116th Avenue, Medley, FL. 33178

Property Owner: EWE LAND II, LTD.

10165 N.W. 19th Street
Miami, FL 33172

Tel.: 786.437.5815



CABRERA RAMOS
ARCHITECTS, INC.

9951 NW 58 STREET, #107
DORAL, FLORIDA 33178
T: 305.593.0750 F: 305.593.8862
AA C001621