


Proposed Usage-Driven Site:
XPO Logistics
2121 Gateway Drive, Clayton, IN 46118
Proposed Site +/- 76-acres



XPO Logistics
 2121 Gateway Dr., Clayton, IN 46118
 Proposed Site +/-76-acres

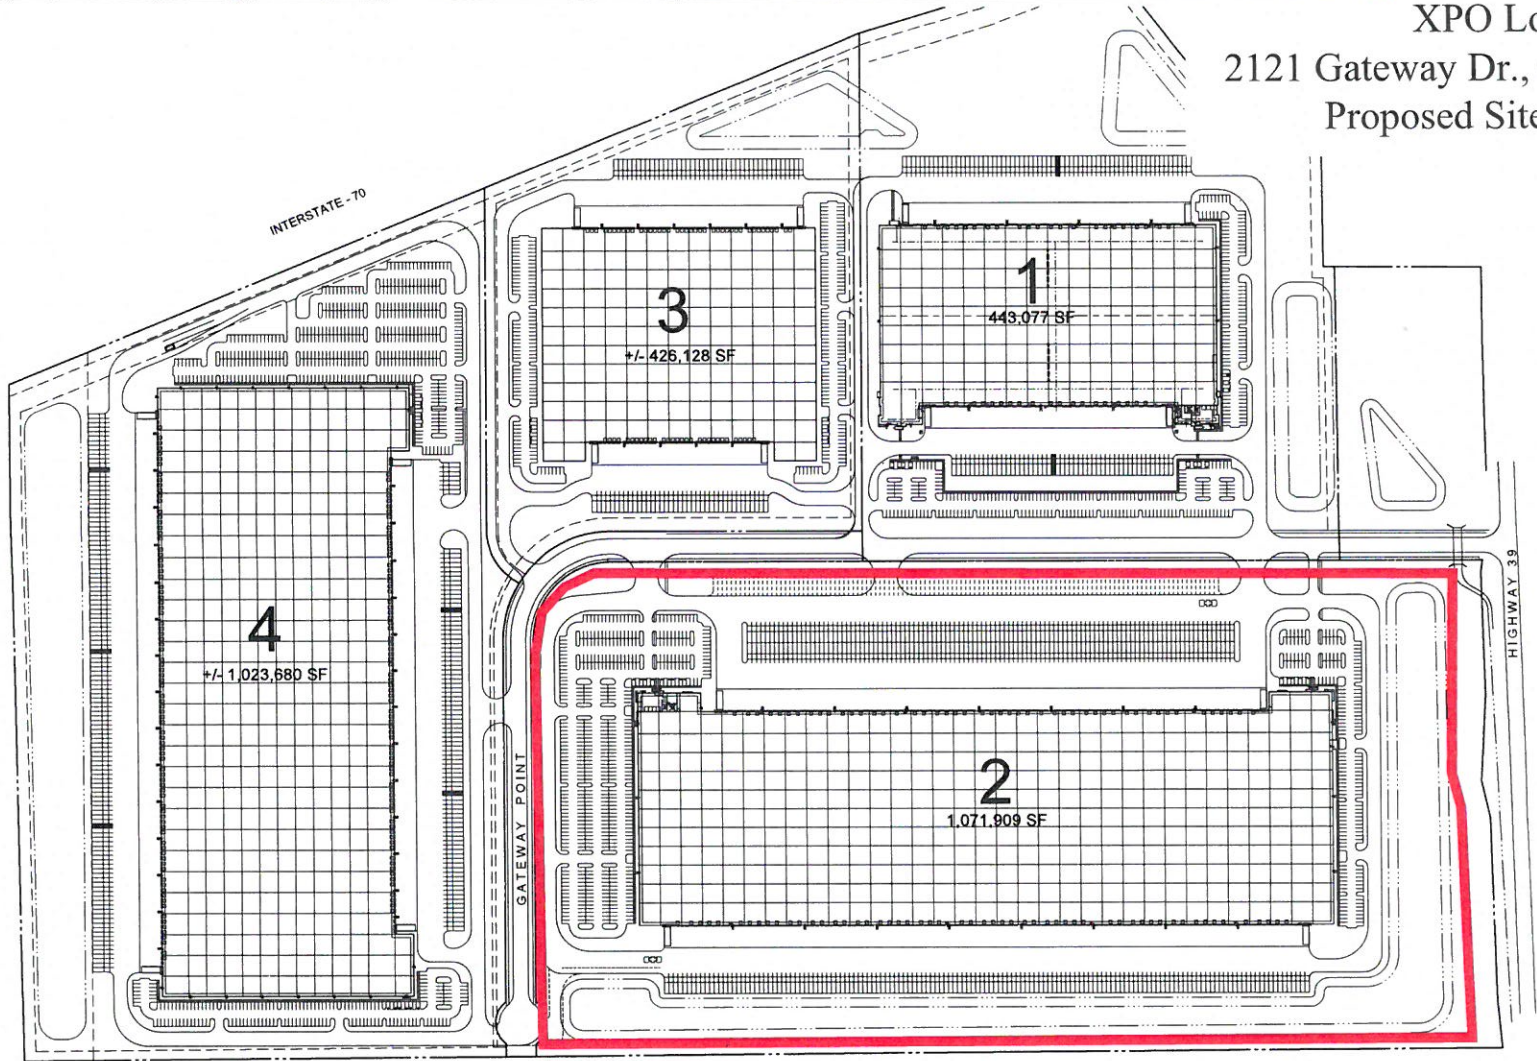

MACGREGOR ASSOCIATES ARCHITECTS
 2727 Paces Ferry Road SE
 Building Two, Suite 1410
 Atlanta, Georgia 30339
 770-432-9400

4120 Peachtree Street NE
 Suite 500
 Atlanta, GA 30359
 404-262-5431



PROJECT NUMBER: 2220-117
 SCALE: 1" = 160'-0"

HENDRICKS GATEWAY PARK
 Hendricks County, Indiana

MP-1
 MASTER PARK PLAN
 10/05/20