



CURVE DATA

No.	Radius	Delta	Arc	Chord	Ch. Brng.
1	30.00	87°16'14"	45.70	41.40	N.28°38'31"W.
2	600.00	41°15'27"	437.28	427.67	N.51°24'05"W.
3	30.00	42°17'30"	22.14	21.64	N.51°40'06"W.
4	55.00	270°02'17"	259.22	77.76	N.62°12'17"E.
5	30.00	44°23'20"	25.34	24.59	S.06°58'14"E.
6	540.00	39°53'51"	376.04	364.49	S.51°06'53"E.
7	850.00	06°23'10"	94.74	94.69	S.11°47'51"W.
8	30.00	100°19'53"	52.53	46.07	N.59°46'12"E.
9	850.00	29°20'56"	435.40	430.66	S.06°04'12"E.
10	910.00	16°19'57"	259.40	258.52	S.12°34'42"E.
11	30.00	90°00'00"	47.12	42.43	S.49°24'44"E.
12	20.00	48°11'23"	16.82	16.33	N.61°29'35"E.
13	55.00	182°53'18"	175.56	109.96	S.51°09'28"E.
14	55.00	93°29'28"	89.74	80.11	S.87°01'55"W.
15	20.00	48°11'23"	16.82	16.33	N.70°19'02"W.
16	20.00	48°11'23"	16.82	16.33	S.61°29'35"W.
17	55.00	69°35'53"	66.81	62.78	S.72°11'50"W.

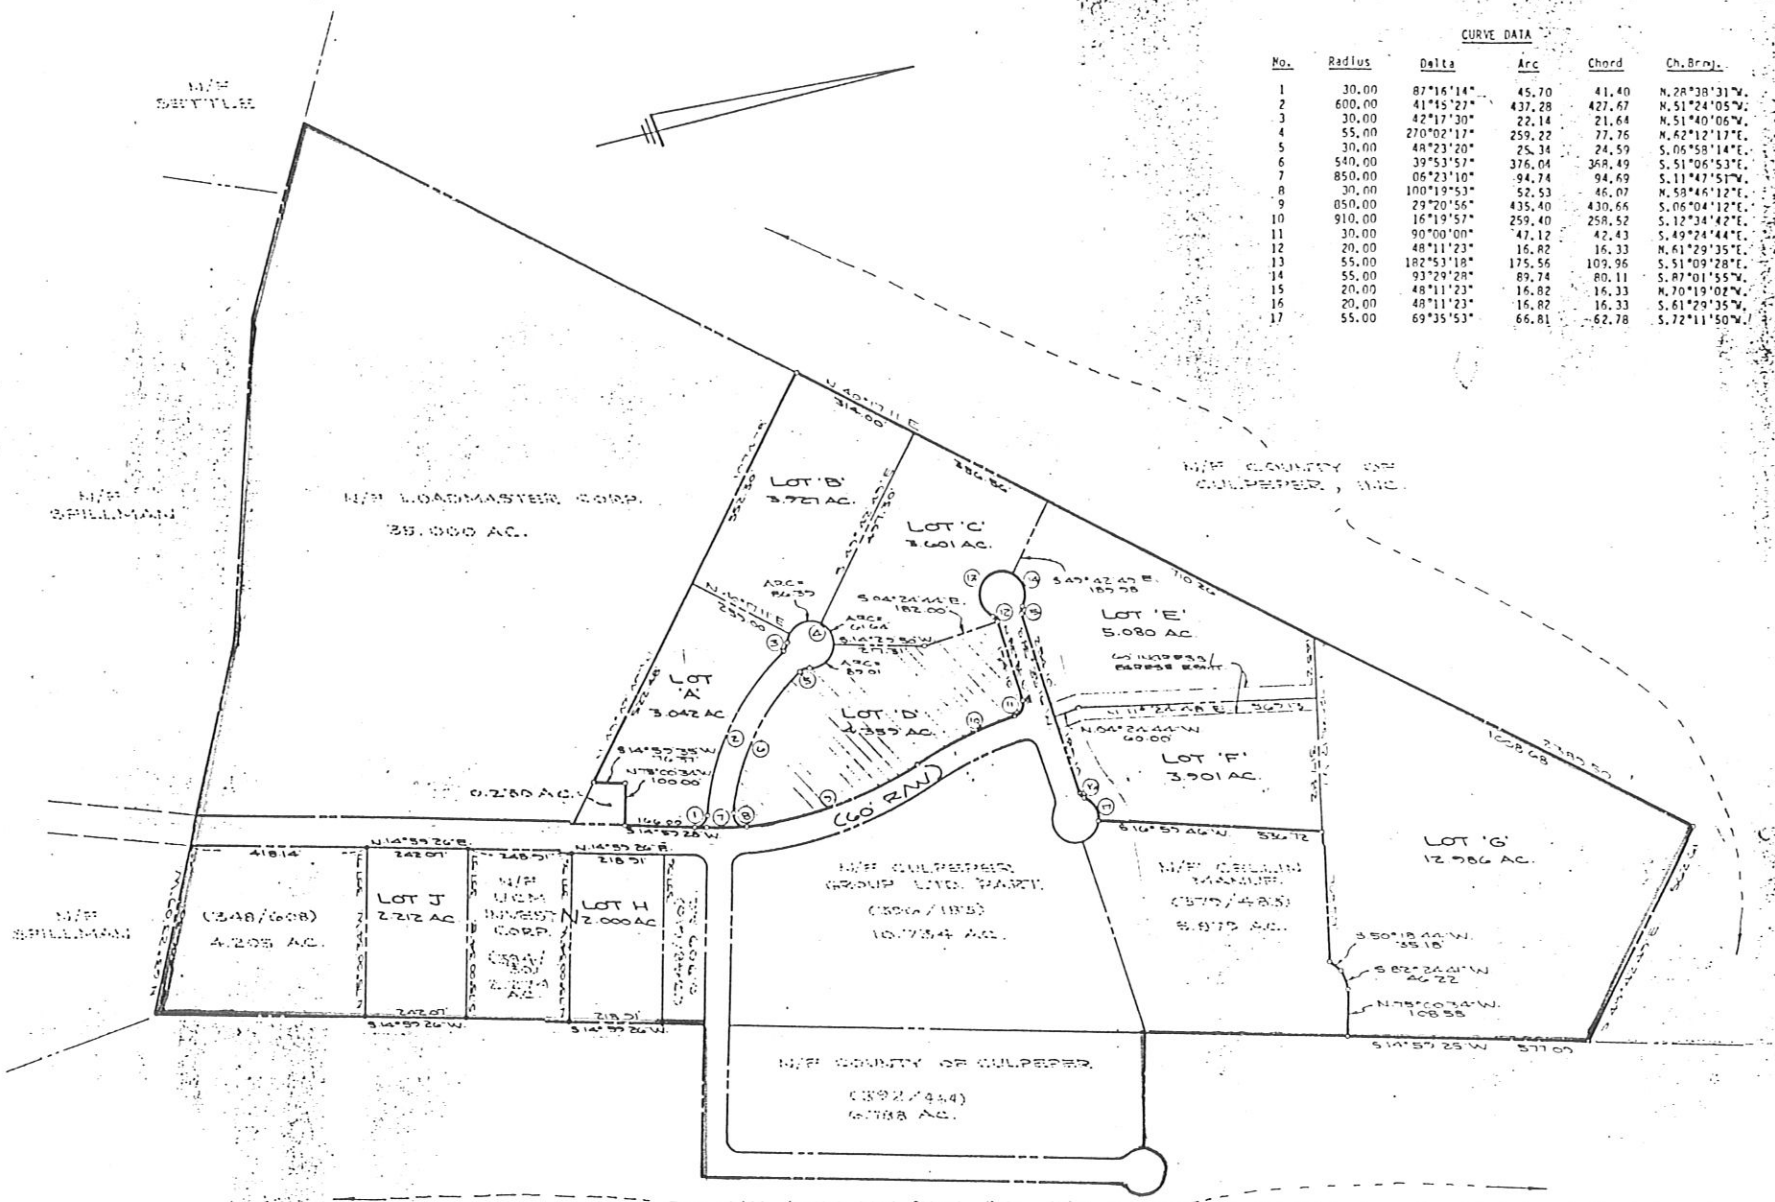

Note: This division is a portion of the land acquired by the County of Culpeper in Deed Book 315 Page 309 among the land records of Culpeper County Virginia.

This survey has been prepared without the benefit of a Title Report and does not therefore necessarily indicate all encumbrances on the property.

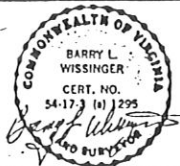

ENGINEERS • ARCHITECTS • PLANNERS • SCIENTISTS • SURVEYORS • PHOTOGRAMMETRISTS

GREENHORNE & O'MARA, INC.

246 EAST DAVIS STREET, CULPEPER, VIRGINIA 22701
(703) 825-6497

ANNAPOLIS, MD • ATLANTA, GA • BECKLEY, WV • DENVER, CO
GREENSBORO, NC • MOHOC, ME • RALEIGH, NC • RICHMOND, VA

EXPORT, PA • FAIRFAX, VA • GREENBELT, MD
MD • TAMPA, FL • WILKINSON, NC

PLAT SHOWING
CULPEPER INDUSTRIAL AIRPARK
STEVENSBURG MAGISTERIAL DISTRICT
CULPEPER COUNTY, VIRGINIA

DESIGN	SCALE	1" = 200'
DRAWN	1 OF 1	
CHECKED	SHEET	
DATE	12/16/88	7-567
JOB No.		No.