


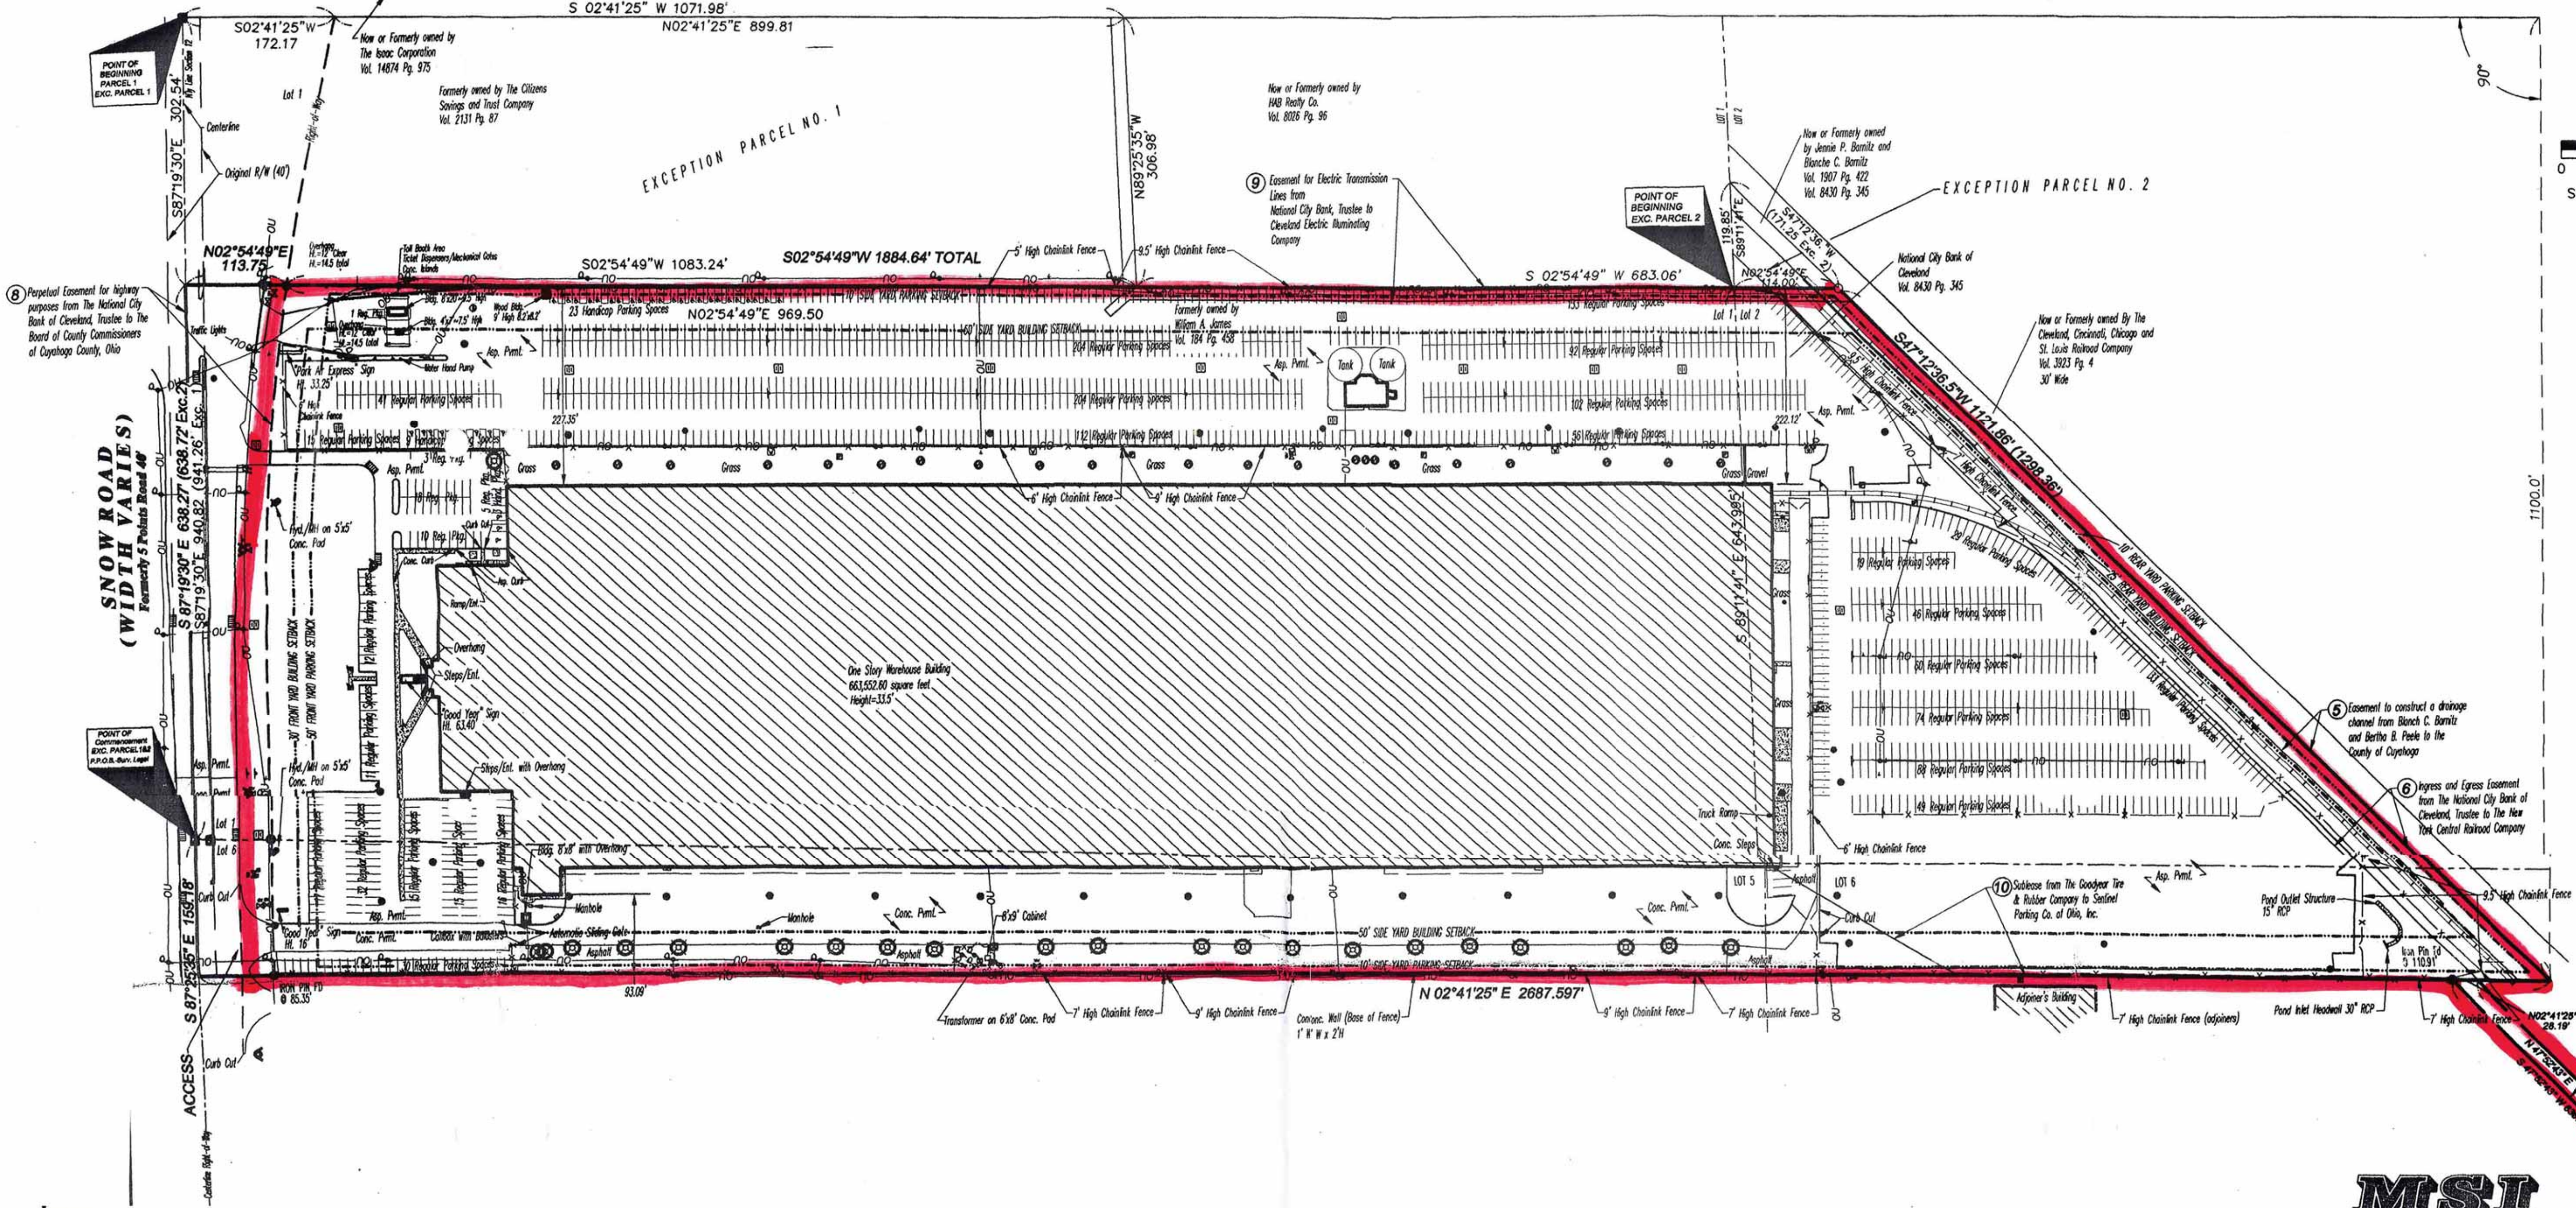

Scale In Feet 1" = 100'



MARK	DATE	REVISION	BY	AP'V'
<b>CROW HOLDINGS INDUSTRIAL TRUST</b>				
<b>18901 SNOW ROAD</b>				

# MSI

**MILLMAN SURVEYING, INC.**  
 320 E. MAIN STREET  
 SUITE 206  
 RAVENNA, OH 44266  
 (330) 296-9017 FAX: (330) 296-9047  
 (800) 520-1010  
 MSI# 1667

**"ALTA/ACSM LAND TITLE SURVEY"**  
 PREPARED FOR:

**HAYES & MATTHEWS, INC.**  
 NATIONAL DIVISION A.L.T.A. SURVEYS  
 17220 Newhope Street - Suite 108/109  
 Plaza Del Lago Bldg. - Fountain Valley, CA 92708  
 714/979-7181  
 FAX 714/641-2840

SCHEDULE A  
 Ingress and Egress Easement  
 from The National City Bank of  
 Cleveland, Trustee to The New  
 York Central Railroad Company

HOLLAND ROAD (60' R/W)  
 R/W