


# Jackson County Heinz Property Three Parcels, 13 Acres Total

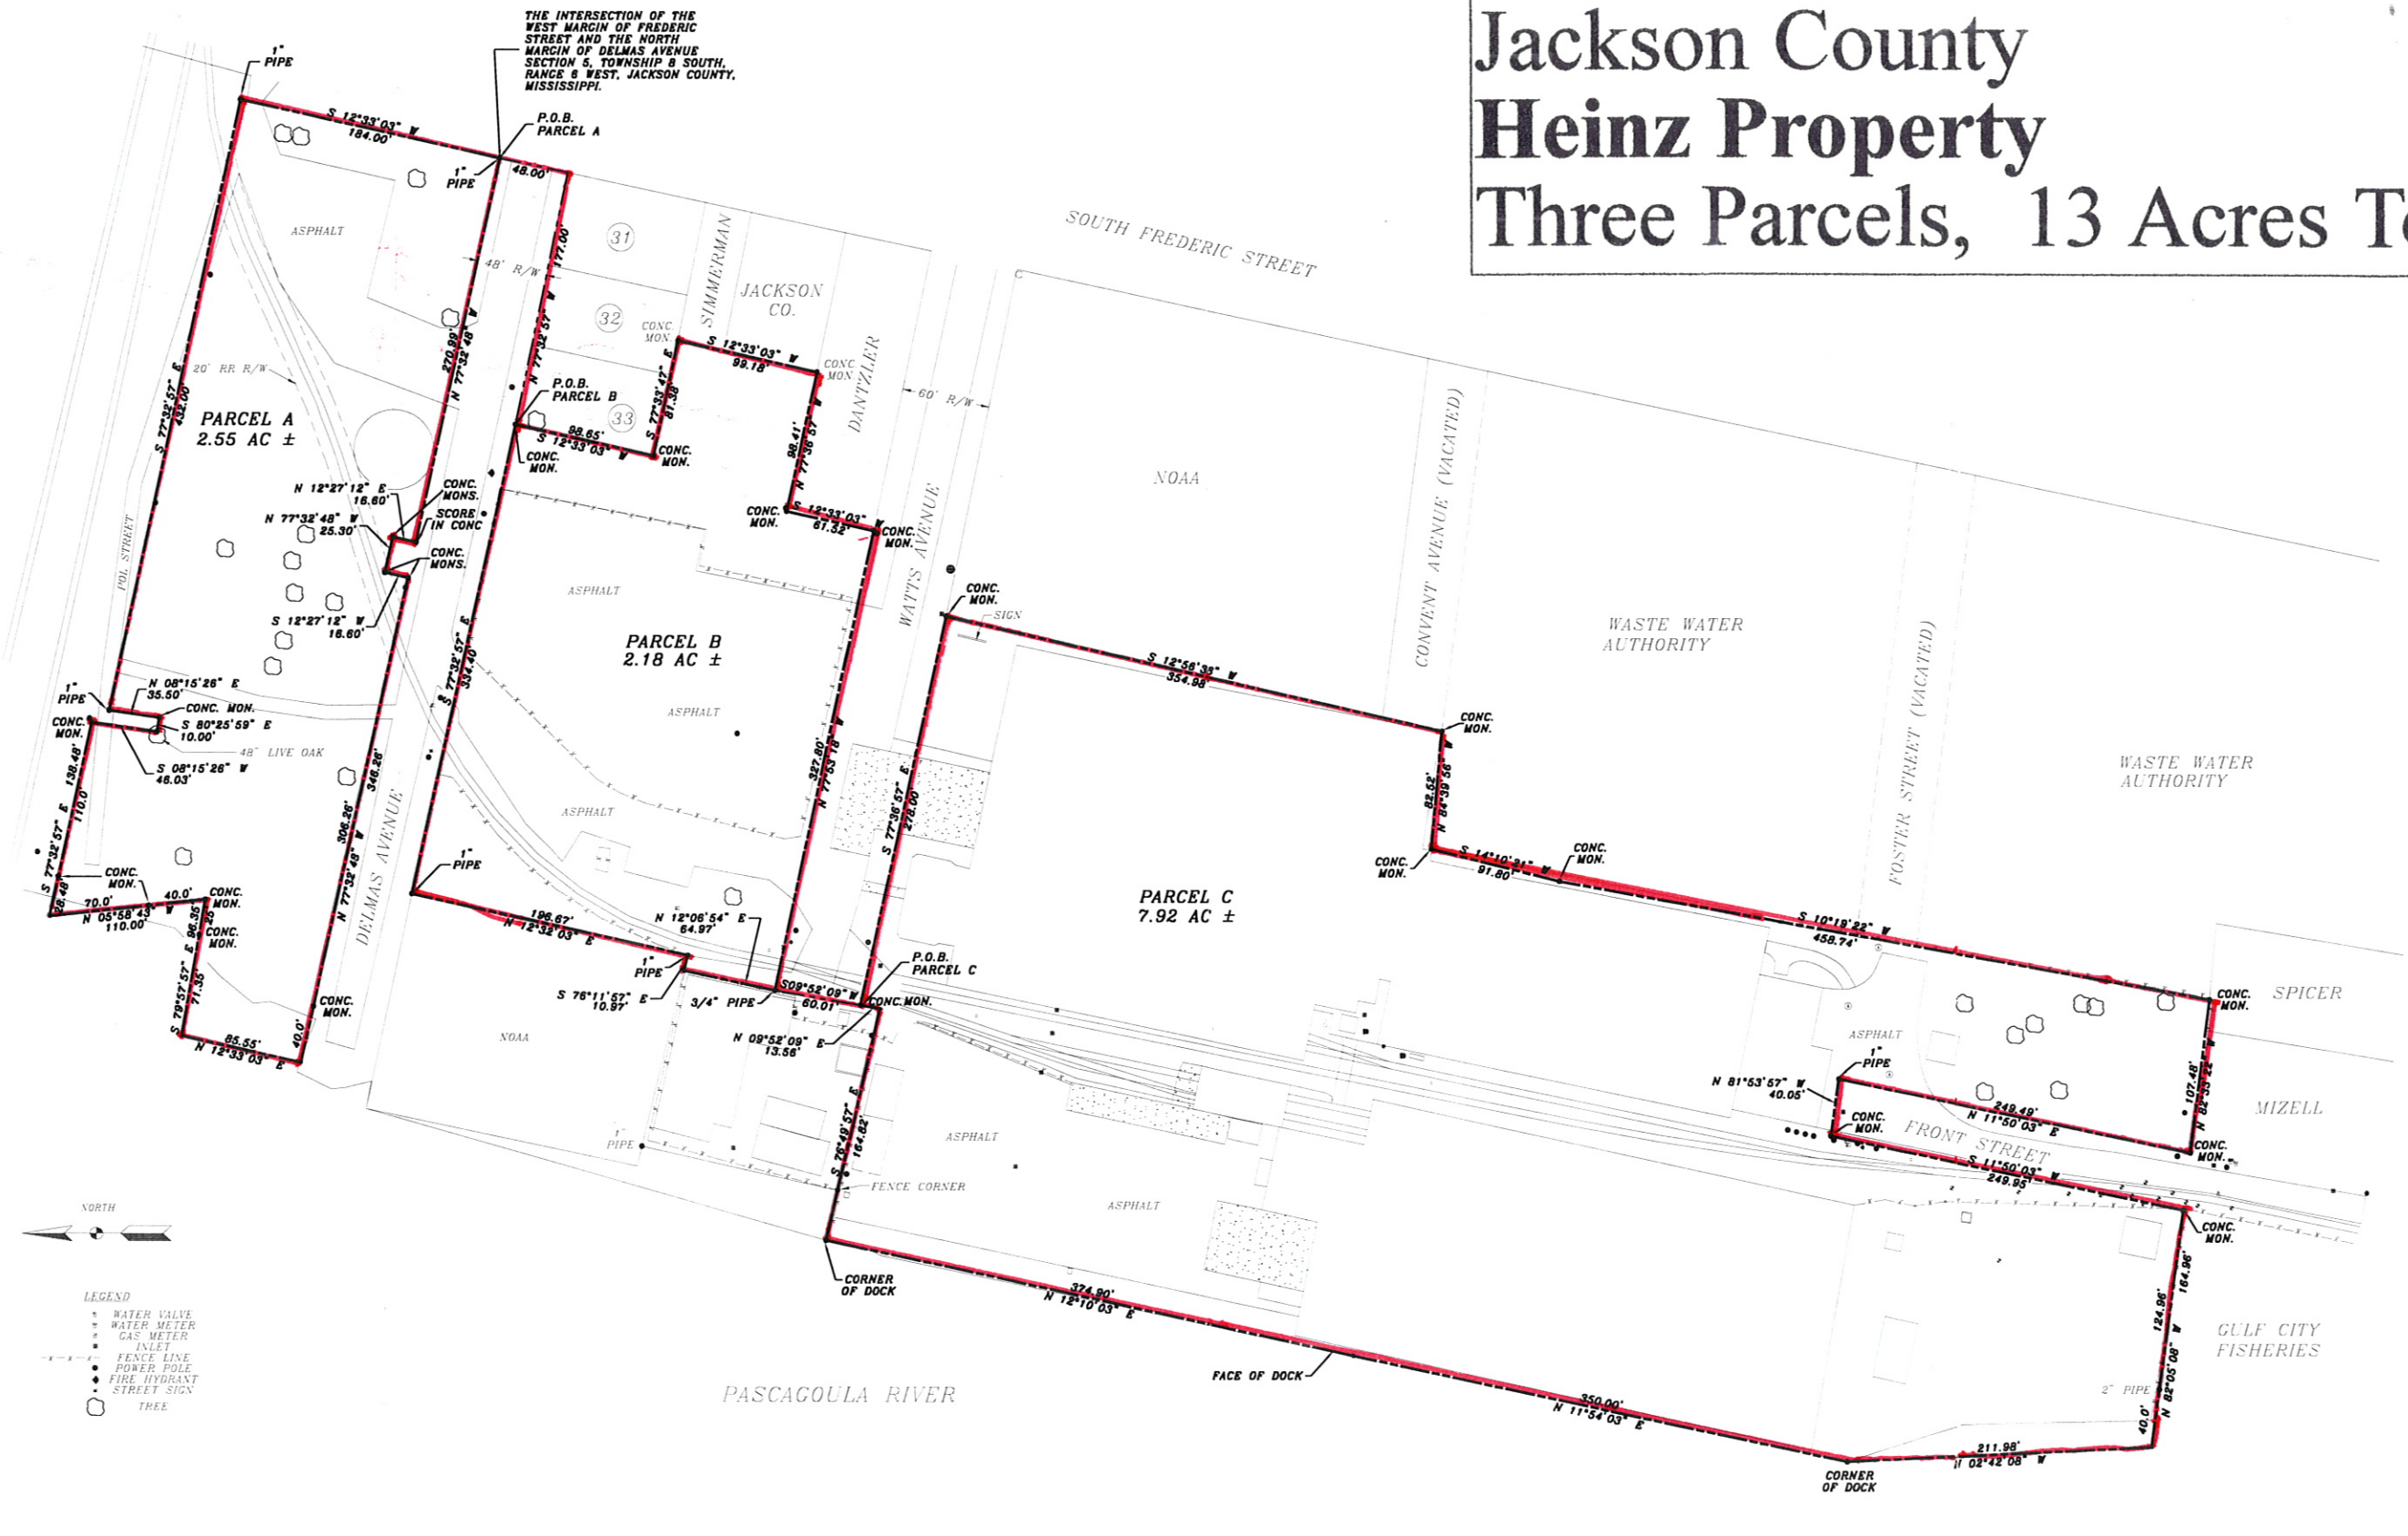

NO.	DATE	REVISION	BY	APVD.
1	2/97	REVISED NOAA PER DESCRIPTION	MWA	AEM

**COMPTON ENGINEERING, P.A.**  
CONSULTING ENGINEERS  
PASCAGOULA, MISSISSIPPI  
(601) 762-3970

- CIVIL
- CHEMICAL
- ENVIRONMENTAL
- STRUCTURAL
- MECHANICAL
- PLANNING

DSGN.: A.E. MASTERS  
DWG.: M.G. HILL  
CHK.: A.E. MASTERS  
APVD.: A.E. MASTERS

VERIFY SCALES  
BAR IS ONE INCH ON ORIGINAL DRAWING IF NOT ONE INCH ON THIS SHEET ADJUST SCALES ACCORDINGLY.

0 1"

**HEINZ PROPERTY**  
**BOUNDARY**

SCALE:	1" = 60'
DATE:	11/7/95
JOB NO.:	6784
DWG. NO.:	G-346