


- Surrounding Counties
- Major Roads
 - (all other values)
 - INTERSTATE
 - NC_HWY
 - US_HWY
- Roads
 - CITY/TOWN STREET
 - DRIVE IN PROCESS OF BEING NA
 - DRIVE SERVING 2 OR LESS HOME
 - DRIVE THAT ACCESSES 3 OR MO
 - INTERSTATE
 - NORTH CAROLINA HIGHWAY
 - ON/OFF RAMP
 - STATE MAINTAINED ROADS
 - UNITED STATES HIGHWAY
- Parcel Detail
 - BRIDGE-UNE
 - EASEMENT-IE
 - EASEMENT-MISC
 - EASEMENT-RR
 - EASEMENT-UTIL
 - GAS-PIPELINE
 - INT-ROW-UNE
 - LAKE
 - LAKE-H
 - LEADER-LINE
 - LOT-LINE
 - PARCLL
 - PARCEL-HOOK
 - RIVER
 - ROAD-ROW
 - ROAD-ROW-PROPOSED
 - RR-ROW
 - STREAM
- City Limits
- Parcel Information
 - Private
 - Government
 - Ctrar: E16
 - Educational
 - Religious
 - Health
 - Homes for Aged
- Parcel Information Lines


GRANITE QUARRY

1:623 Feet

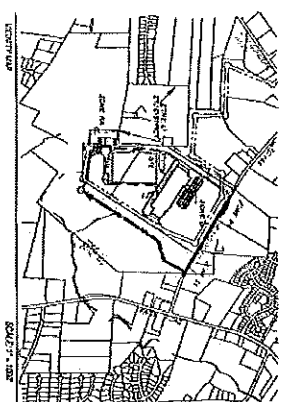

LEGEND OF SYMBOLS AND ABBREVIATIONS


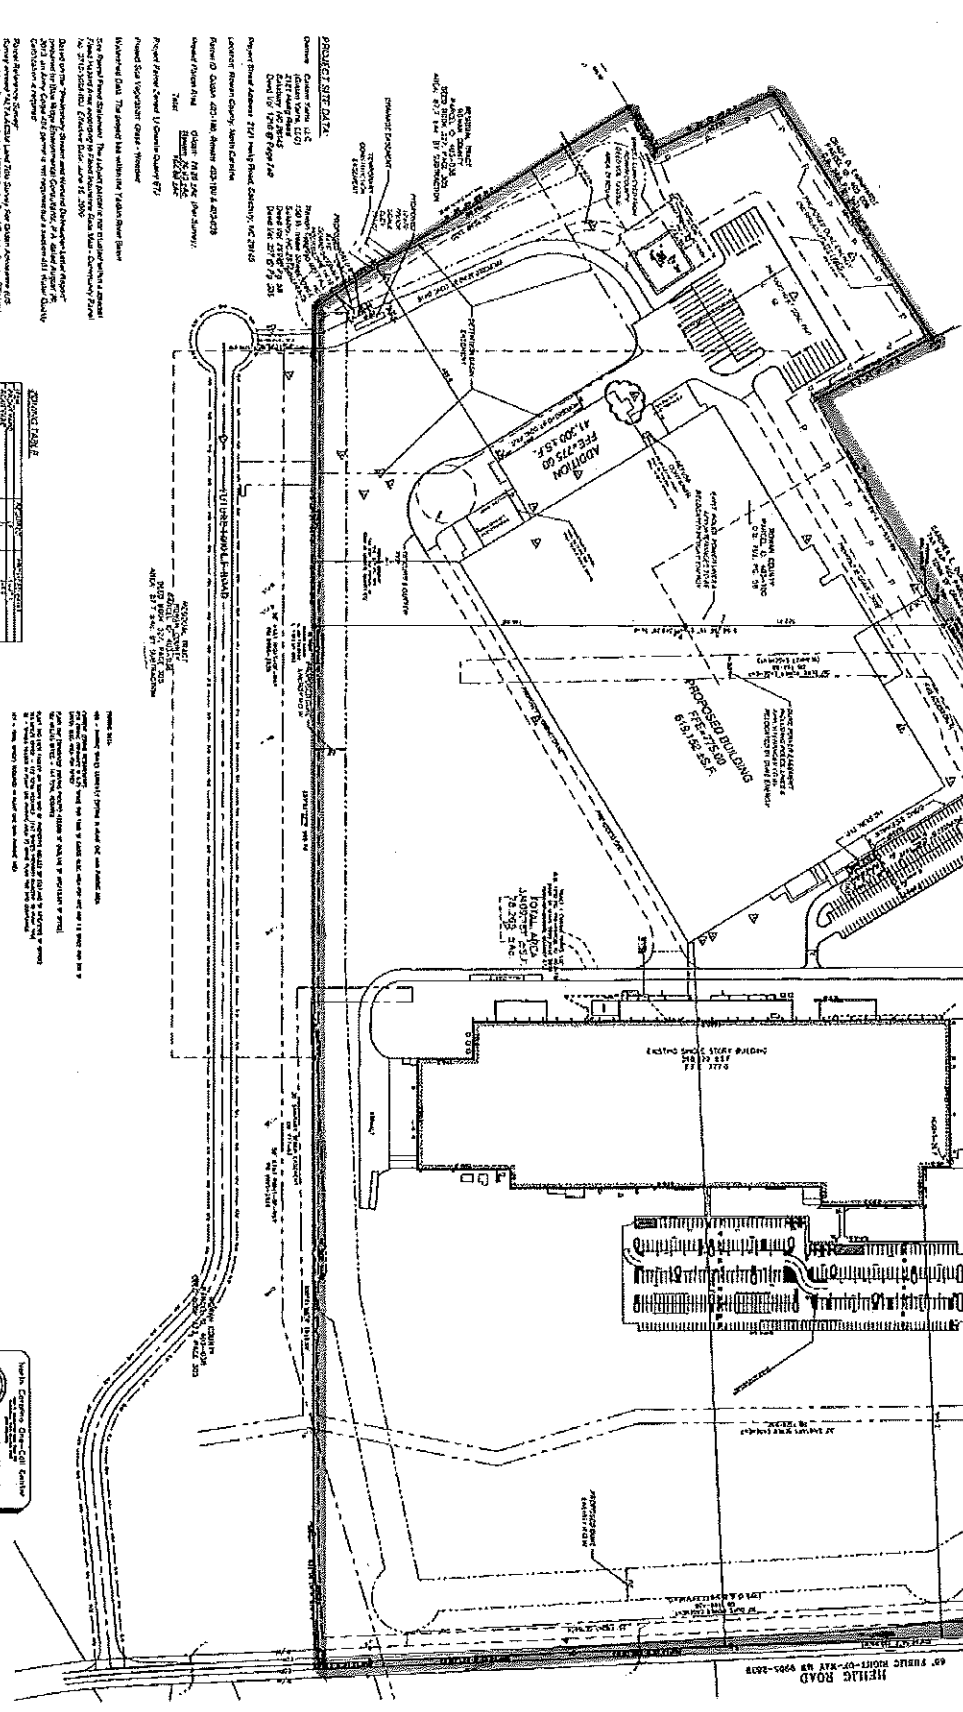

PROJECT SITE DATA

























SITE LAYOUT PLAN

C2.0













