


# LEVELS

- 01. Base Drawing
- 02. Propane & Natural Gas
- 03. Sprinkler & Domestic Water & Sewer
- 04. Electrical
- 05. Description Property Lines



Dyment Limit  
392-23-019

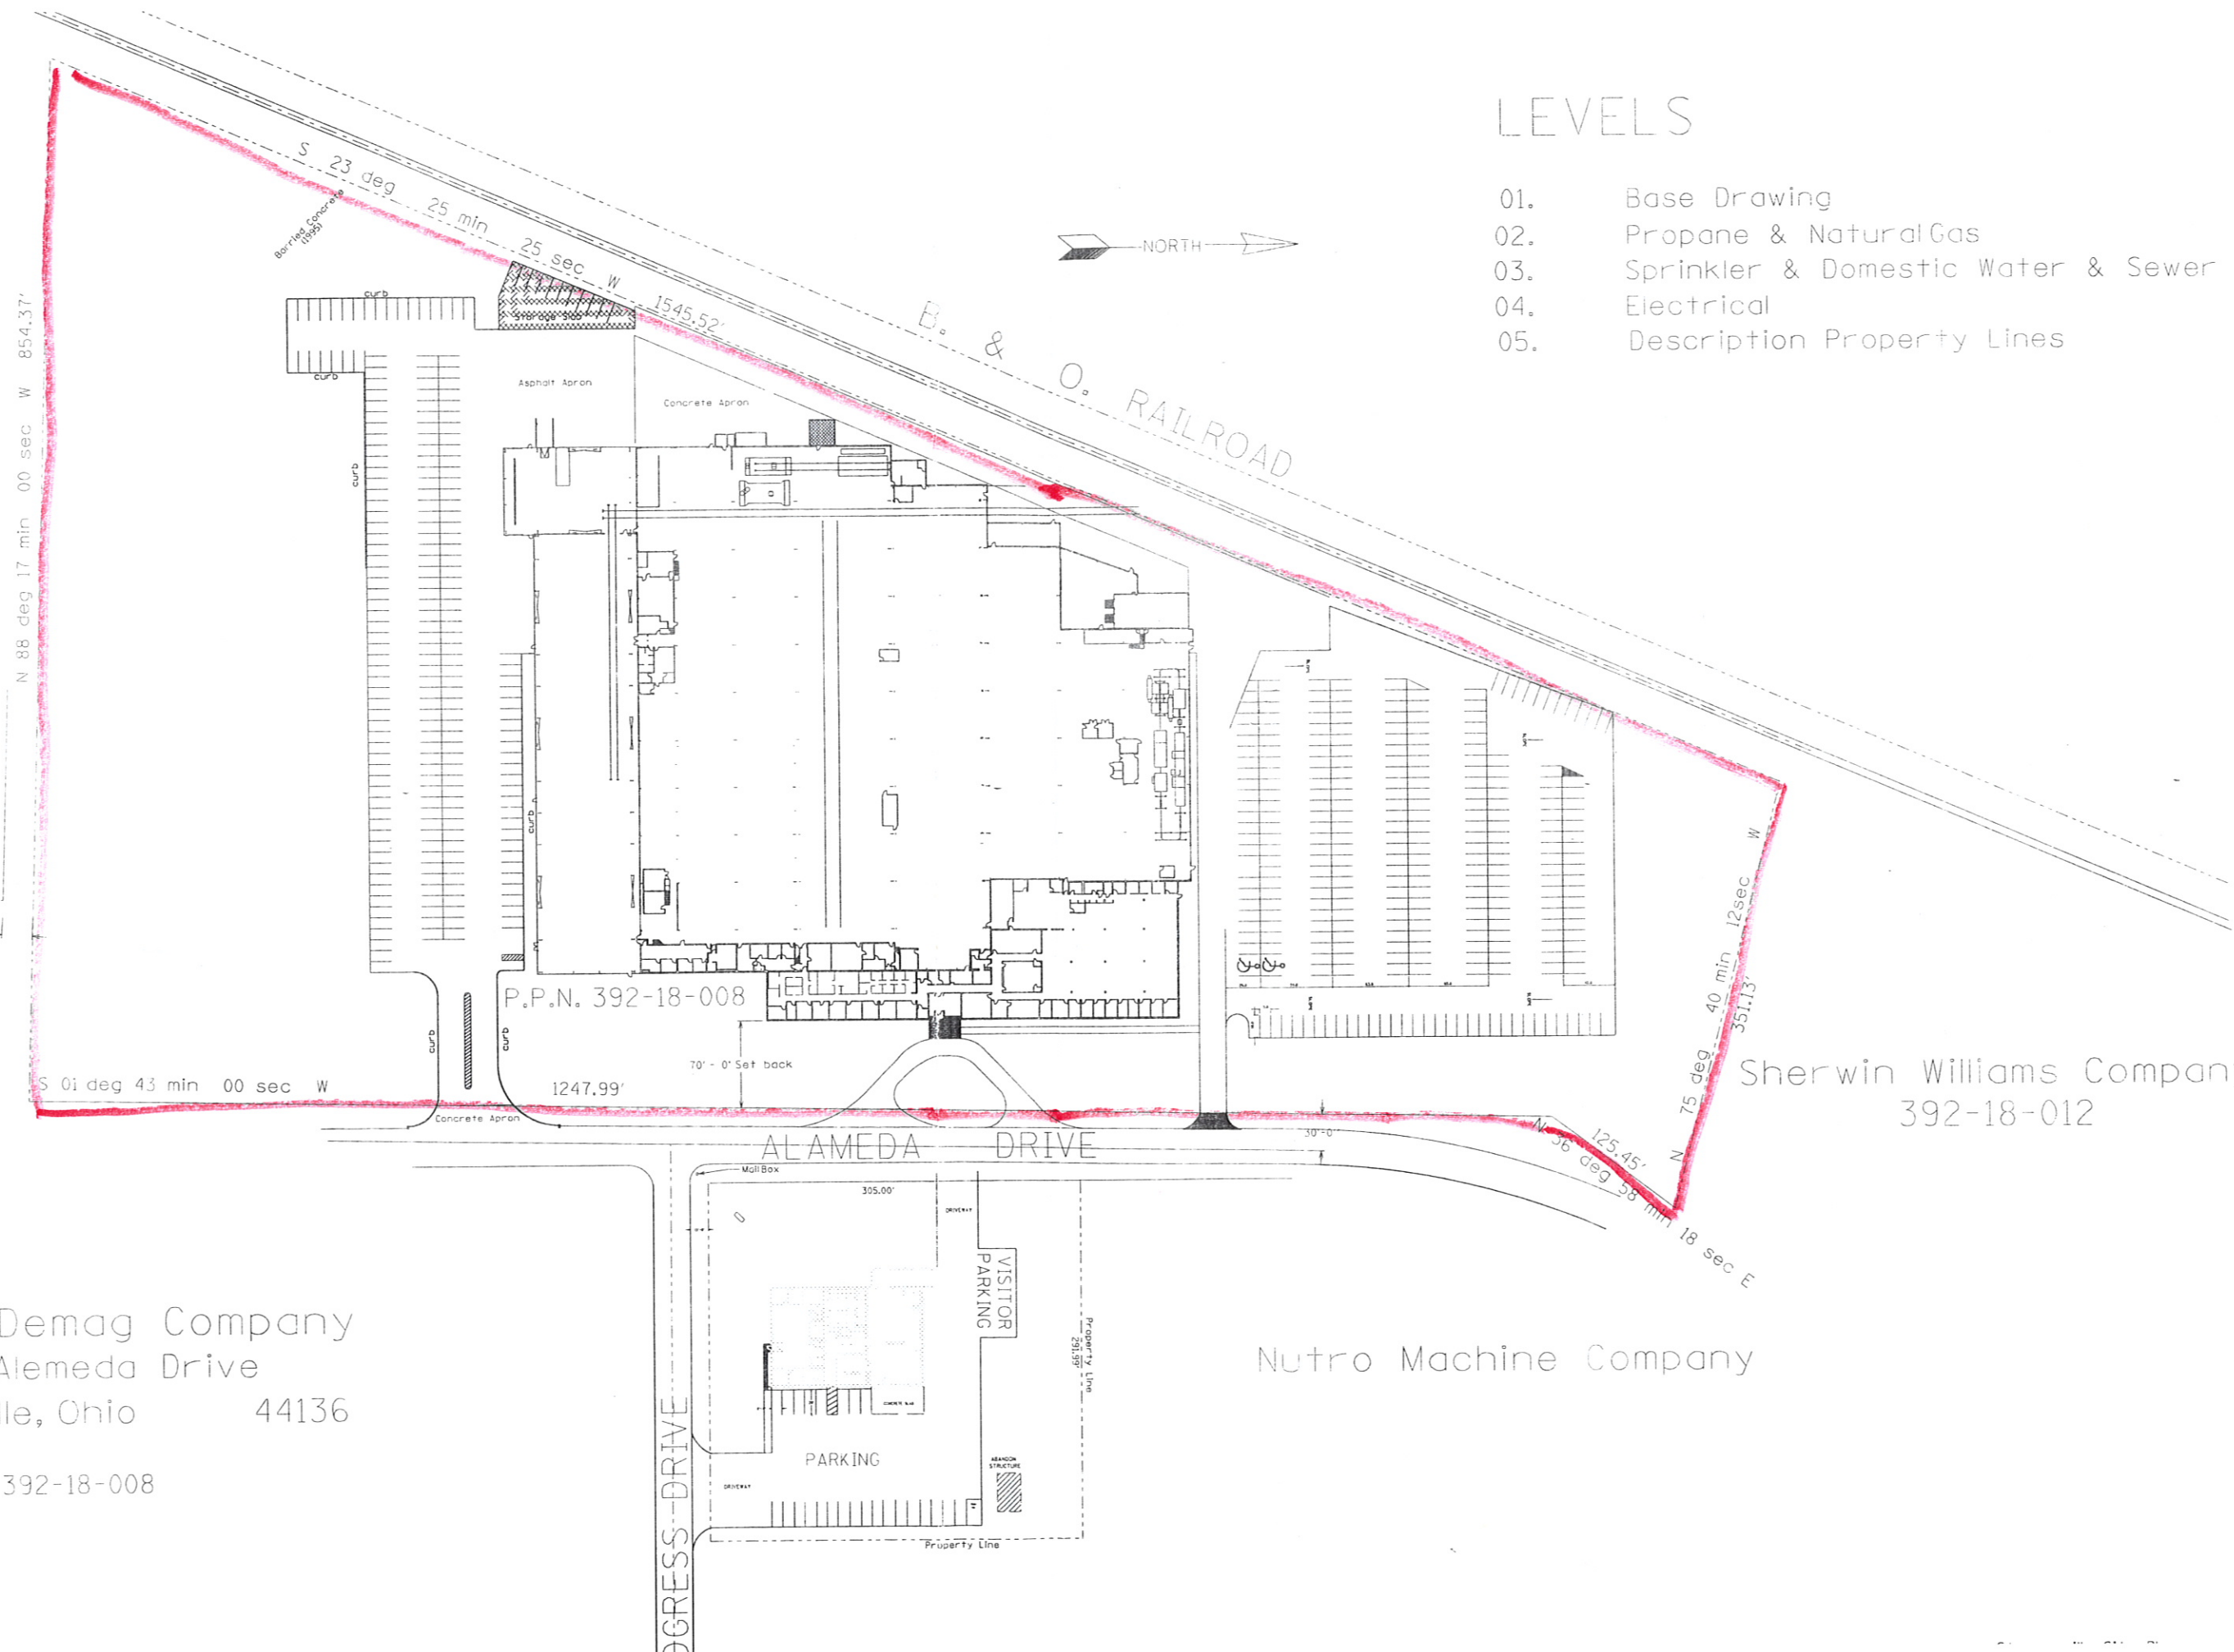

Sherwin Williams Company  
392-18-012

Van Dorn Demag Company  
11792 Alameda Drive  
Strongsville, Ohio 44136

P.P.N. 392-18-008

Nutro Machine Company