



ASSOCIATED ENGINEERS AND SURVEYORS, INC.
 237 N. MAIN ST.
 Adrian
 Michigan 49221

Phone
 (817) 343-2515
 Fax
 (817) 343-4335
 E-Mail
 aes@aesinc.com

Civil Engineers Surveyors

SCALE:
 0 40
 1 inch = 40 feet

DATE:
 March 6, 2013
 Revised:
 March 28, 2013
 Released:
 April 10, 2013
 Revised:
 May 15, 2013

Eric Wenzel
 Professional Engineer
 No. 37823

FEDCO ADDITION DIMENSIONAL PLAN

PART OF PRIVATE CLAIM 80 & 87, CITY OF MONROE, MICHIGAN



800 TERMES DRIVE

KRUEGER & KRUEGER, LLC


200 E. RUSSELL RD., SUITE E
 TOLONA, MI 49286
 Ph. (817) 423-3514

SHEET 2 OF 11 SHEET(S)

JOB NUMBER: 120903

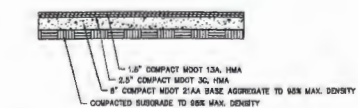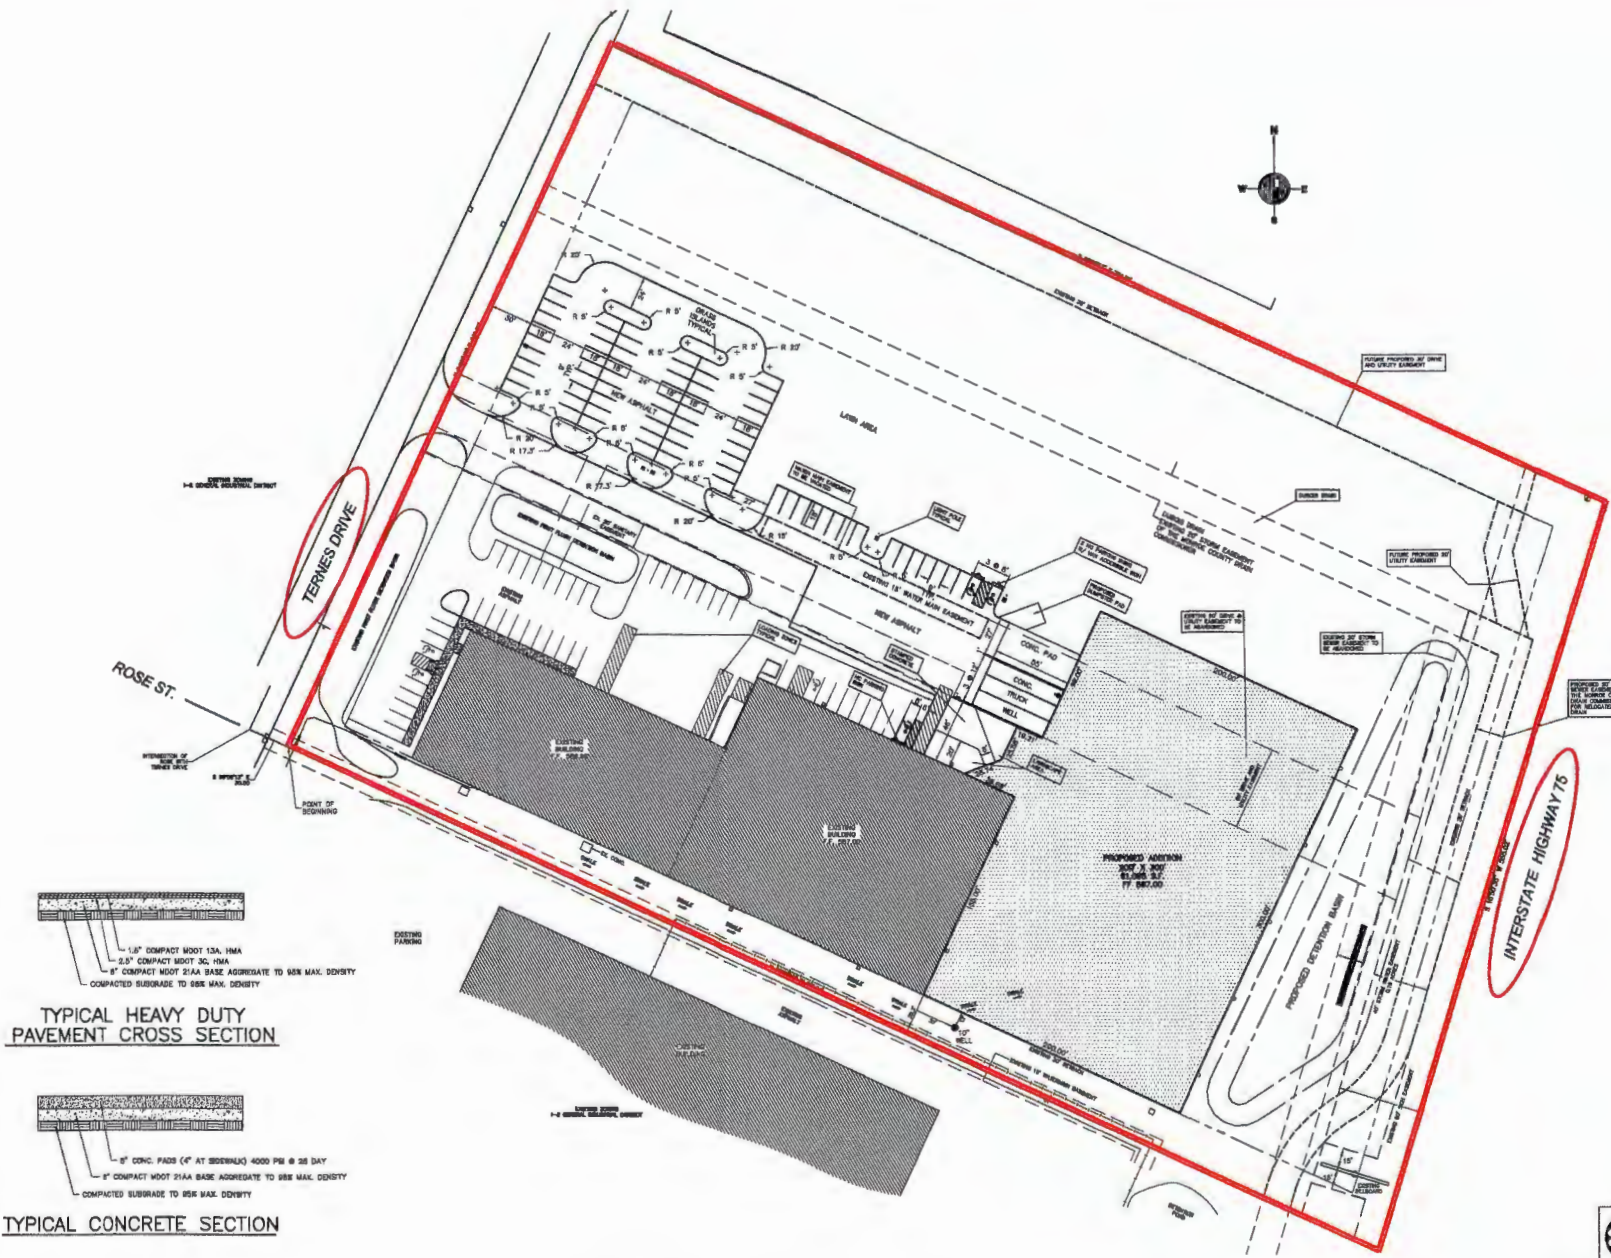

TYPICAL HEAVY DUTY PAVEMENT CROSS SECTION

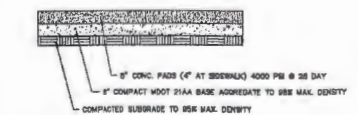

TYPICAL CONCRETE SECTION

