


# WETZ WAREHOUSE

## 147 ACRES

### SITE ONE

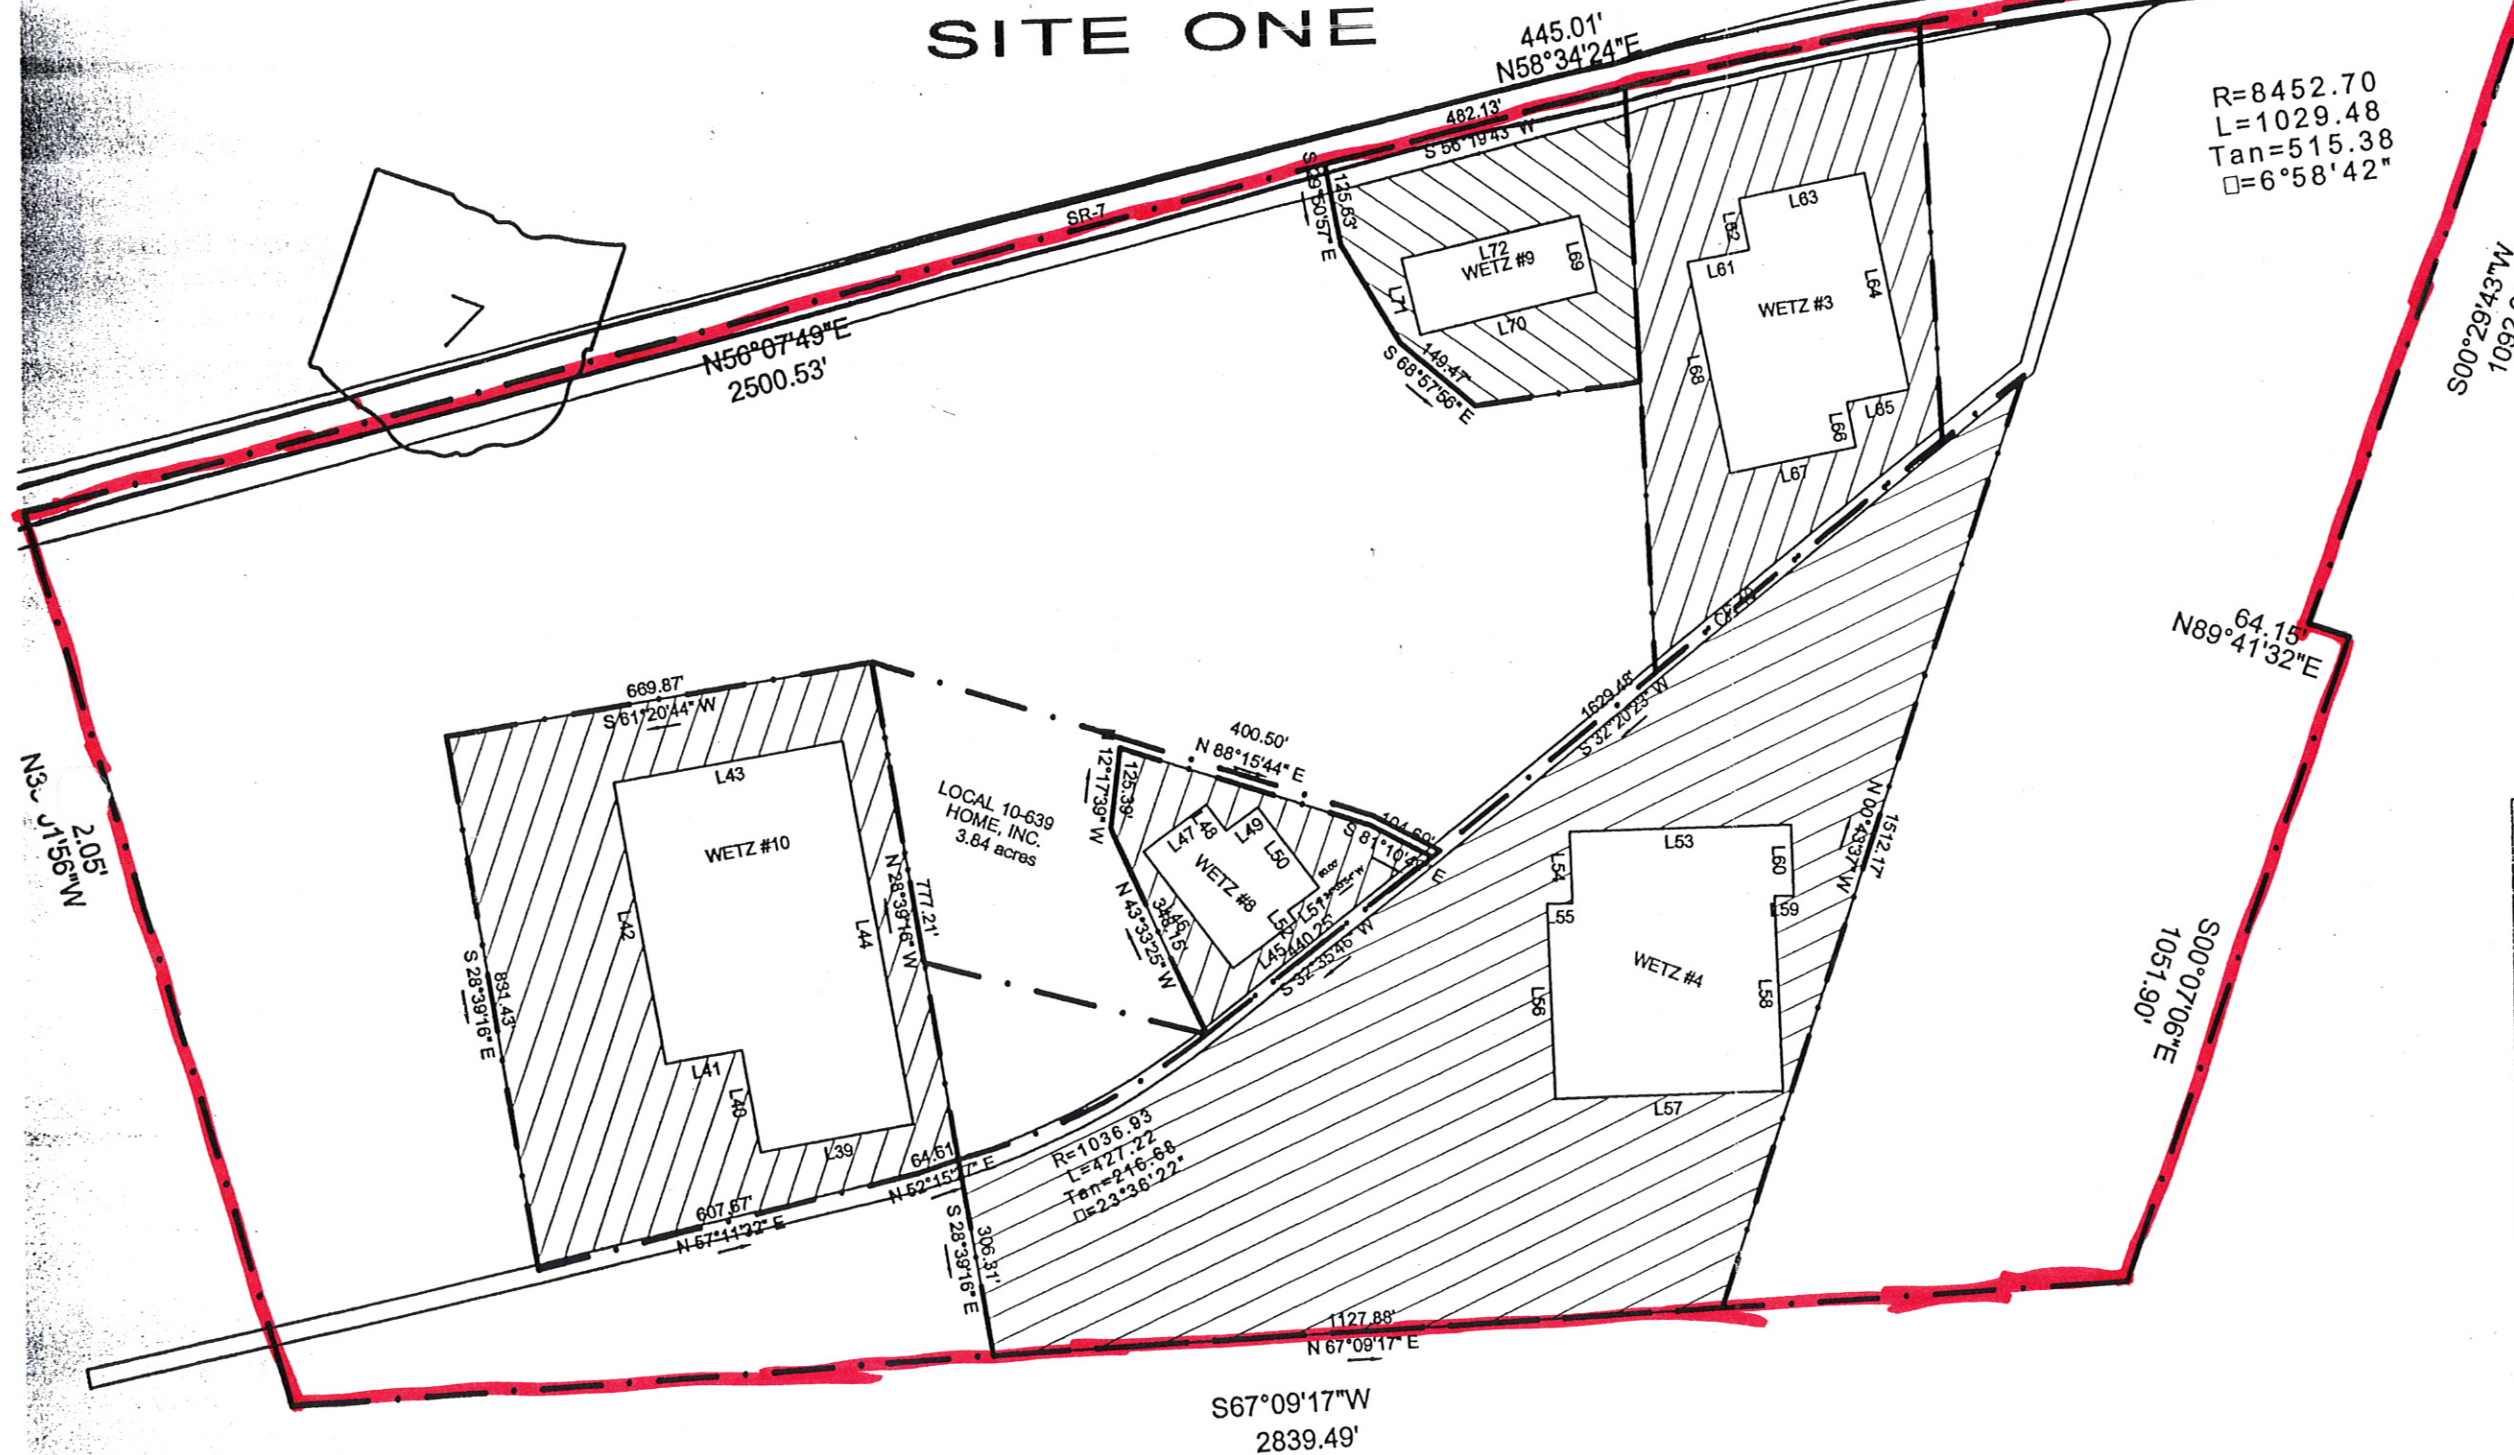

STRUCTURE LINE TABLE		
LINE	LENGTH	BEARING
39	240.00	S60°47'05"W
40	160.00	N29°12'55"W
41	120.00	S60°47'05"W
42	440.00	N29°12'55"W
43	360.00	N60°47'05"E
44	600.00	S29°12'55"E
45	120.00	S34°03'54"W
46	225.00	N55°56'06"W
47	120.00	N34°03'54"E
48	50.00	S55°56'06"E
49	60.00	N34°03'54"E
50	155.00	S55°56'06"E
51	60.00	S34°03'54"W
52	20.00	S55°56'06"E
53	350.00	S68°50'10"W
54	110.00	S21°09'50"E
55	40.00	S68°50'10"W
56	300.00	S21°09'50"E
57	360.00	N68°50'10"E
58	300.00	N21°09'50"W
59	30.00	N68°50'10"E
60	110.00	N21°09'50"W
61	100.00	N59°17'55"E
62	80.00	N30°42'05"W
63	199.72	N59°17'55"E
64	340.00	S30°42'05"E
65	99.72	S59°17'55"W
66	70.00	S30°42'05"E
67	200.00	S59°17'55"W
68	330.00	N30°42'05"W
69	120.00	S32°40'58"E
70	284.03	S57°19'02"W
71	120.00	N32°40'58"W
72	284.03	N57°19'02"E

SCALE=1:300