


OILTANKING HOUSTON, INC. PROPERTY BOUNDARY  
FEBRUARY, 1992

JACINTO PORT BLVD. (DEDICATED 100' WIDE)

MISSOURI PACIFIC & PORT TERMINAL  
RAILROAD ASSN.  
4245/527 H.C.D.R.

OLIN CORPORATION

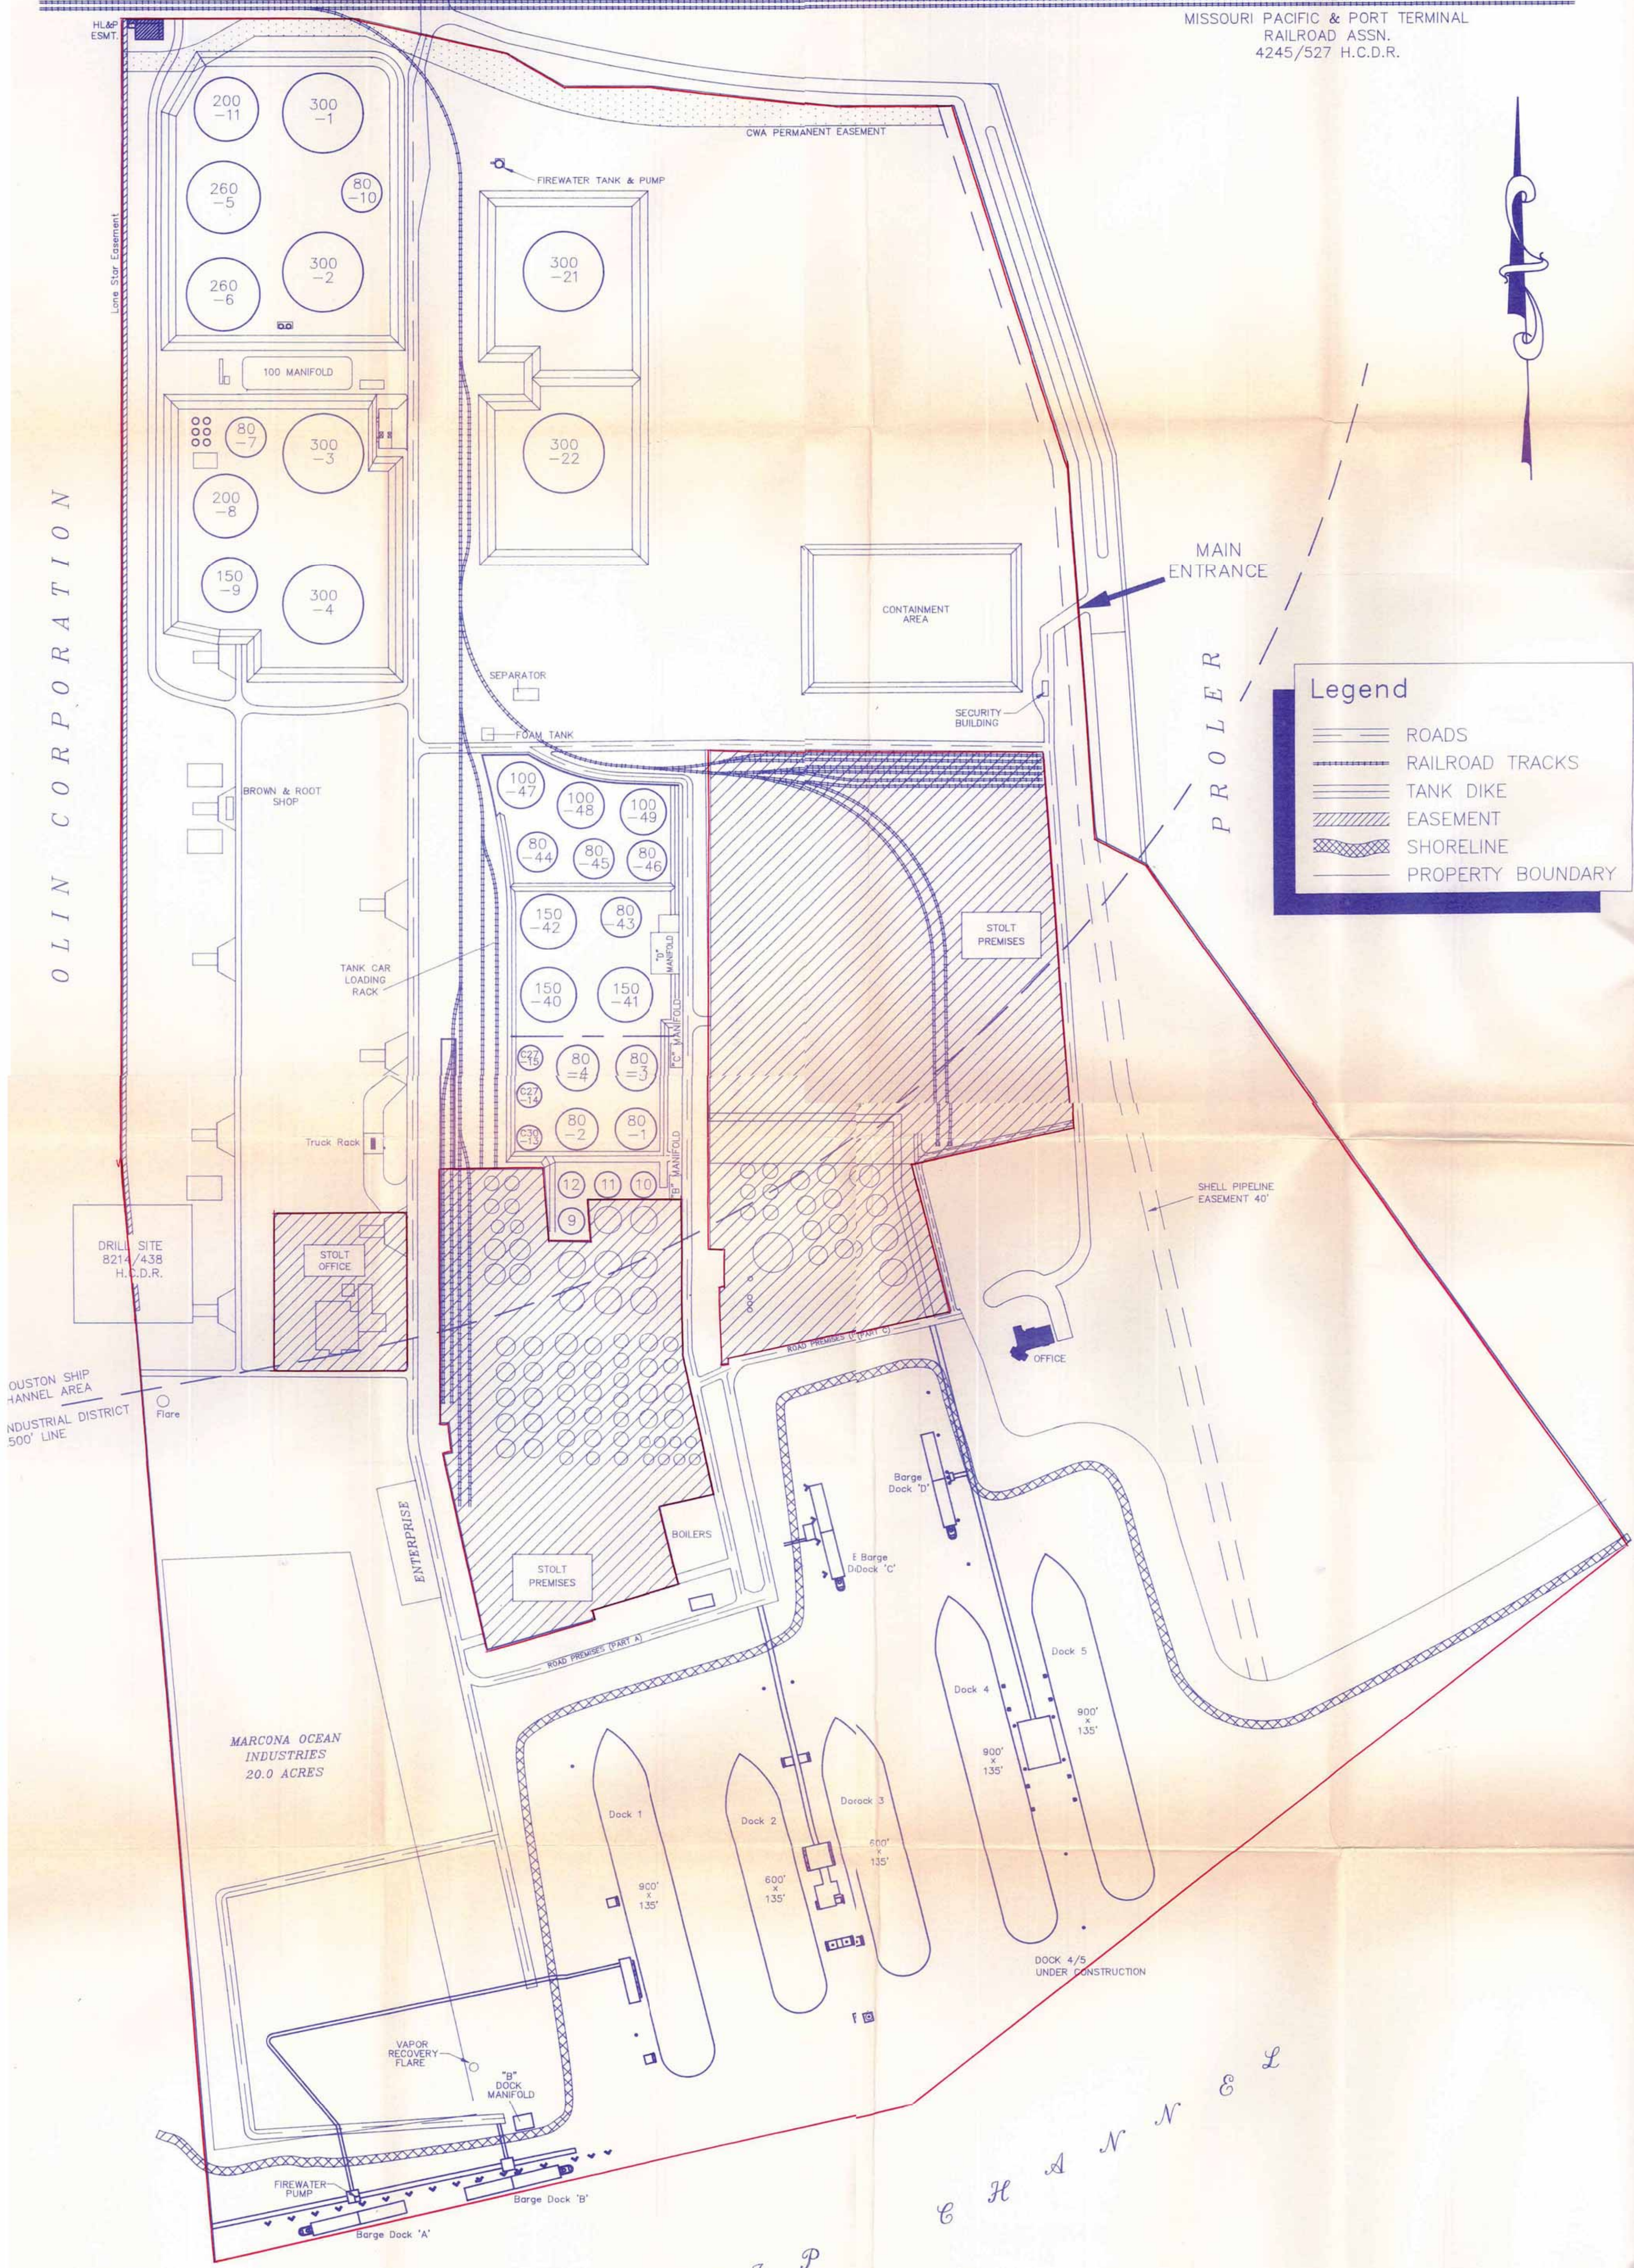

**Legend**

- ROADS
- RAILROAD TRACKS
- TANK DIKE
- EASEMENT
- SHORELINE
- PROPERTY BOUNDARY



HOUSTON SHIP CHANNEL AREA  
INDUSTRIAL DISTRICT  
500' LINE

MARCONA OCEAN  
INDUSTRIES  
20.0 ACRES

H O U S T O N

Y H F P

E H A N N E L



REVISIONS		
No.	DATE	BY
1		
2		
3		

HOUSTON SHIP CHANNEL  
PROPERTY PLOT PLAN  
1992

DRAWN BY M&H SCALE 1"=200' MATERIAL