


SECTION CORNER
 1732.06'



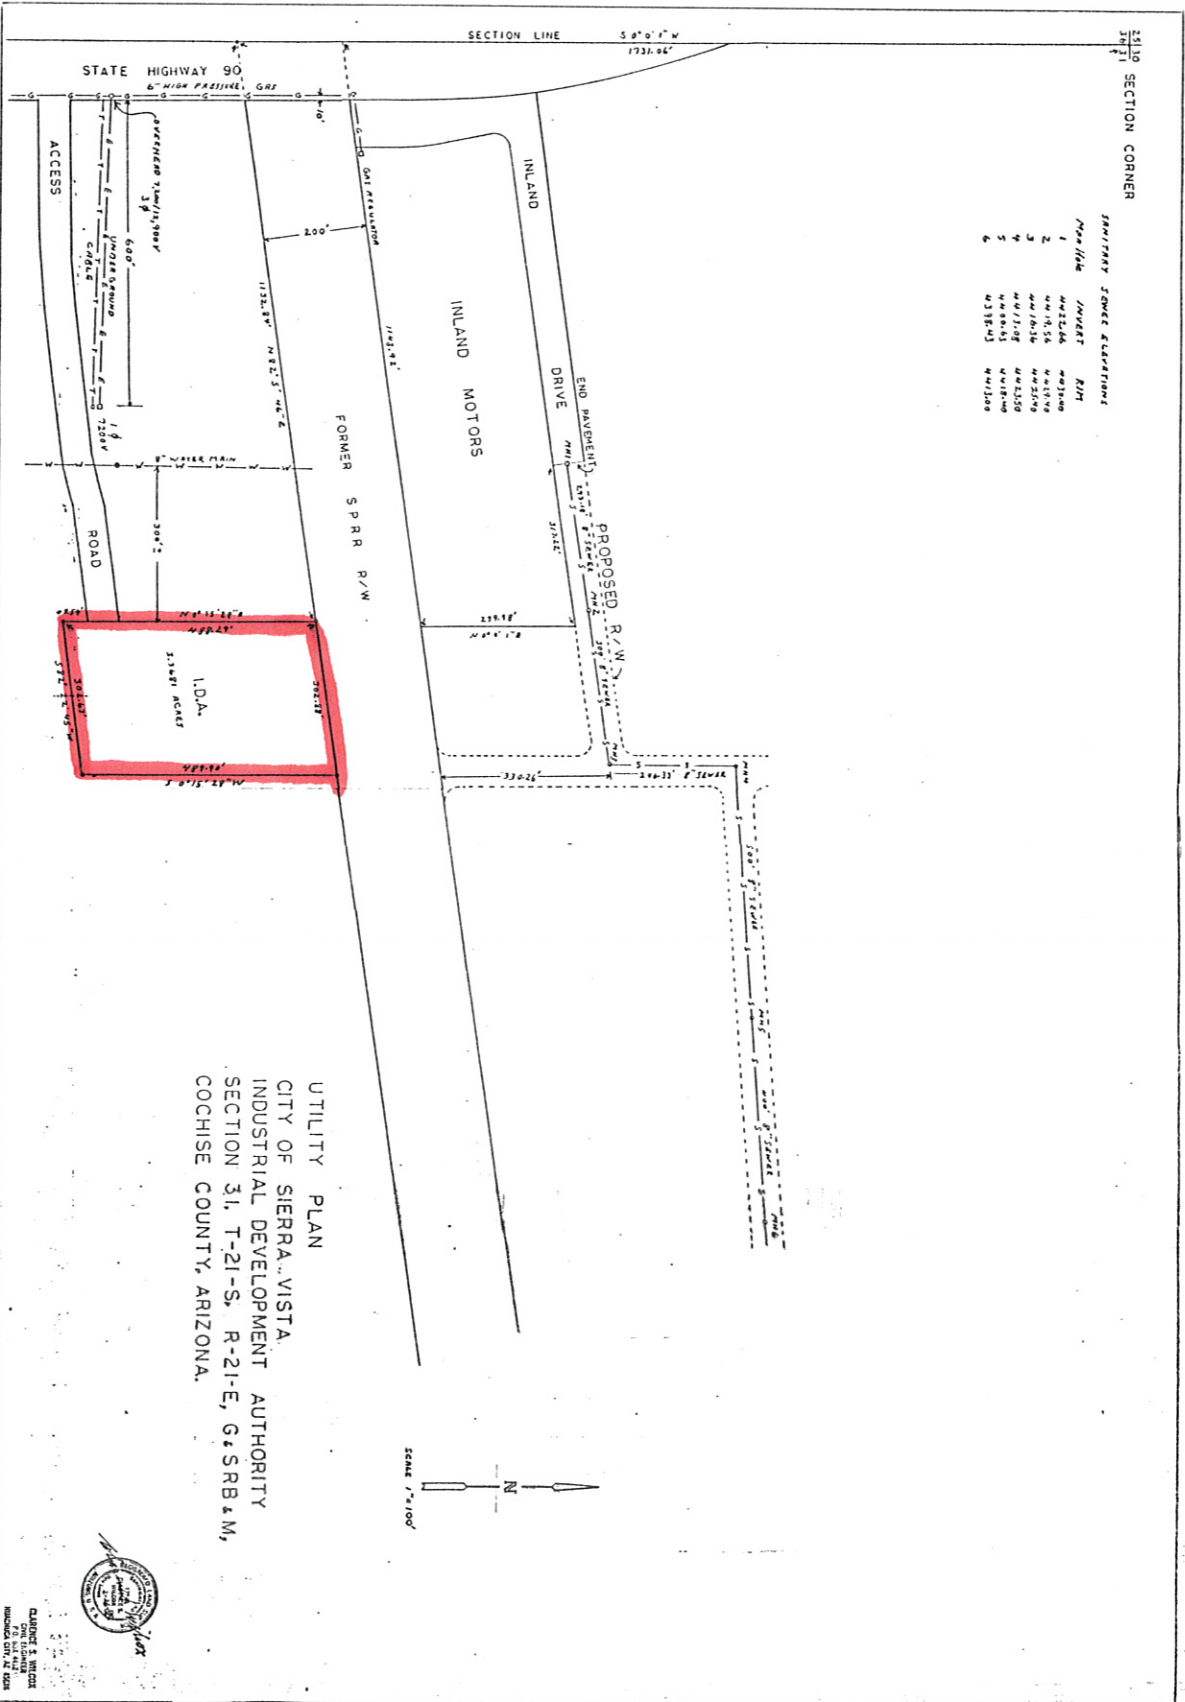

UTILITY PLAN
 CITY OF SIERRA VISTA
 INDUSTRIAL DEVELOPMENT AUTHORITY
 SECTION 31, T-21-S, R-21-E, G & S.R.B. & M,
 COCHISE COUNTY, ARIZONA.



 1732.06'