

1 = 000


TITLE:	
PORT AUTHORITY OWNED PROPERTIES	
Y	DATE: 10/3/2001
RZ	DATE: 01/28/2008

1 FTZ BOUNDARY REMOVAL AREA



FTZ BOUNDARY RELOCATED AREA



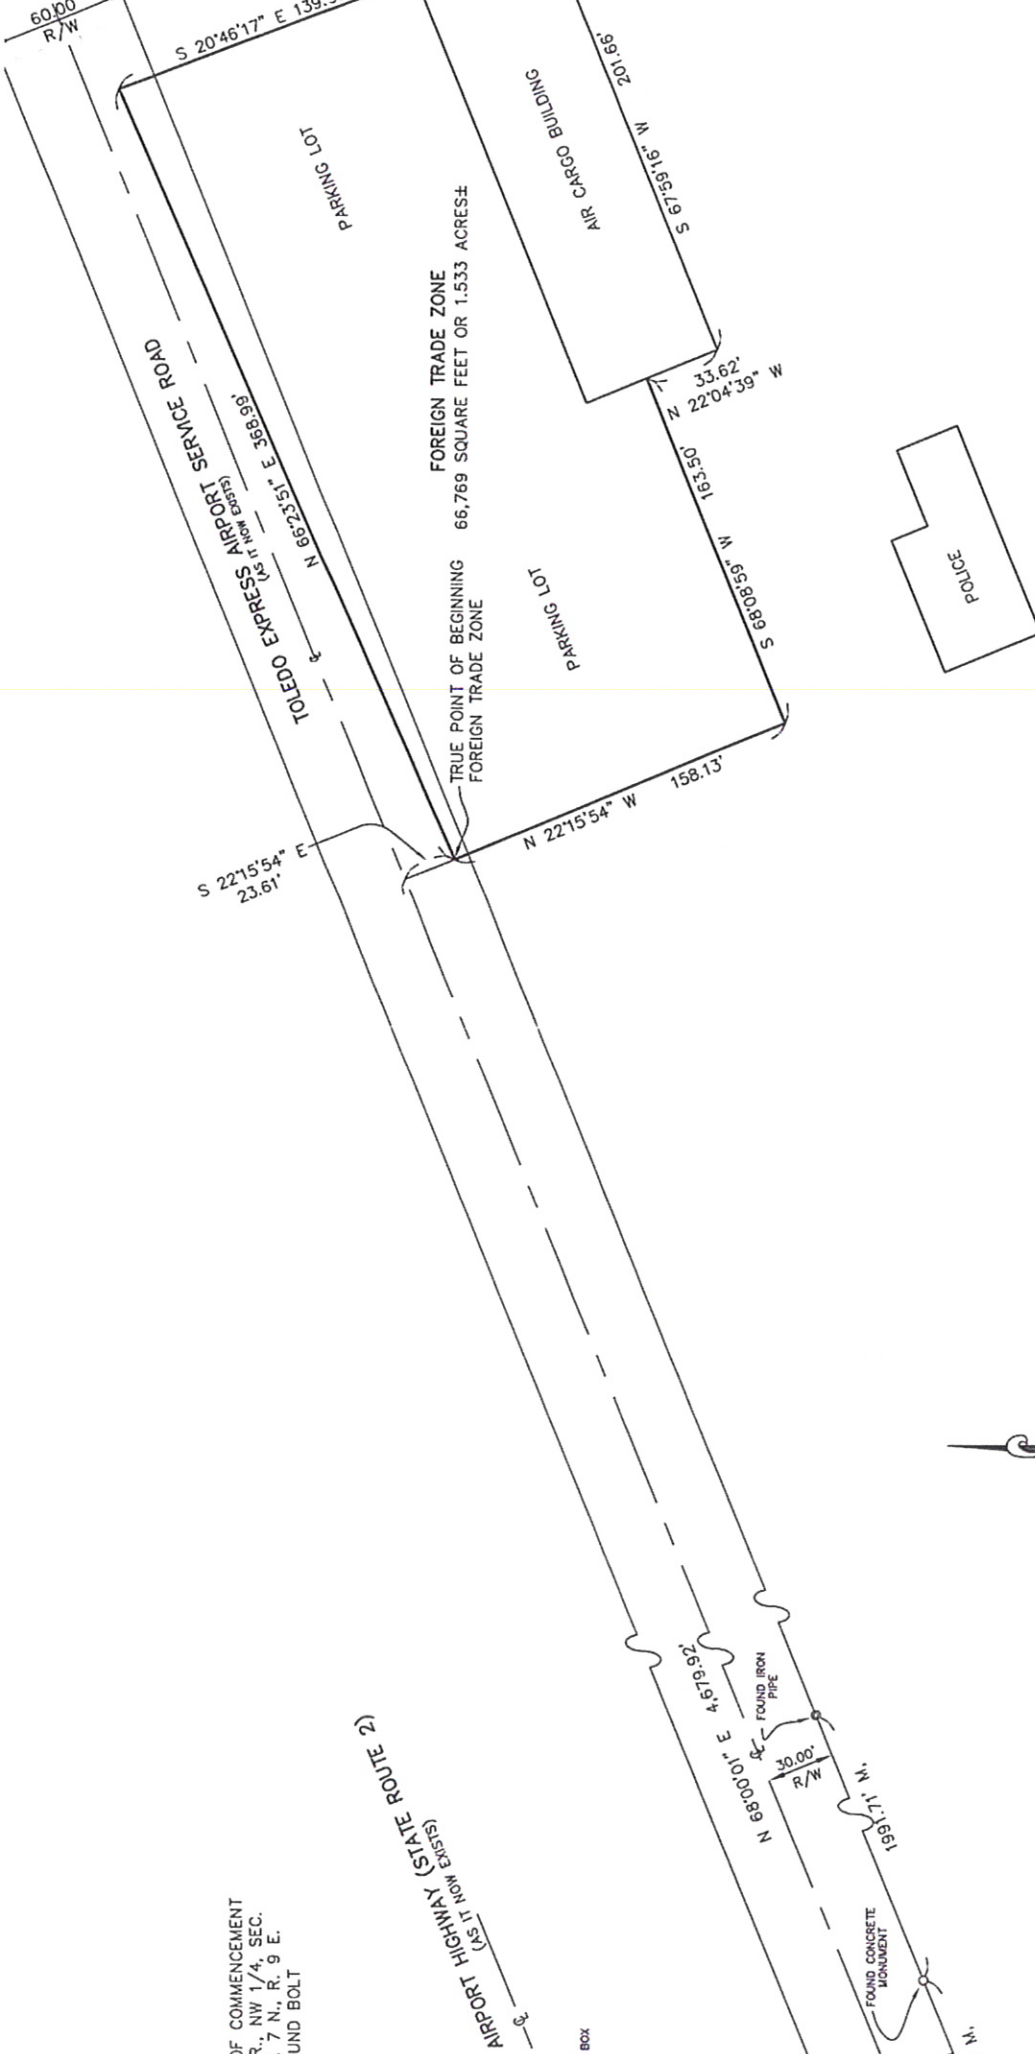

OF COMMENCEMENT
 R., NW 1/4, SEC.
 7 N., R. 9 E.
 MUND BOLT

AIRPORT HIGHWAY (STATE ROUTE 2)
 (AS IT NOW EXISTS)

I HEREBY CERTIFY THAT THE INFORMATION SHOWN HEREON IS THE RES
 ACCURATE BOUNDARY SURVEY PERFORMED UNDER MY SUPERVISION DU


[Handwritten Signature]
 1/13

Duane E. Heck
 Professional Surveyor No. 7432

Sanehol
 P.O. Box
 Phone: 1
 Fax: (41



GRAPHIC SCALE

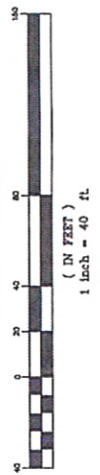

NW 1/4, SEC. 10,
 T. 10 N., R. 9 E.,
 GCS TO SW COR.,
 1/4, SEC. 10