


EXHIBIT V - E

METES AND BOUNDS DESCRIPTION

3. Convention Center

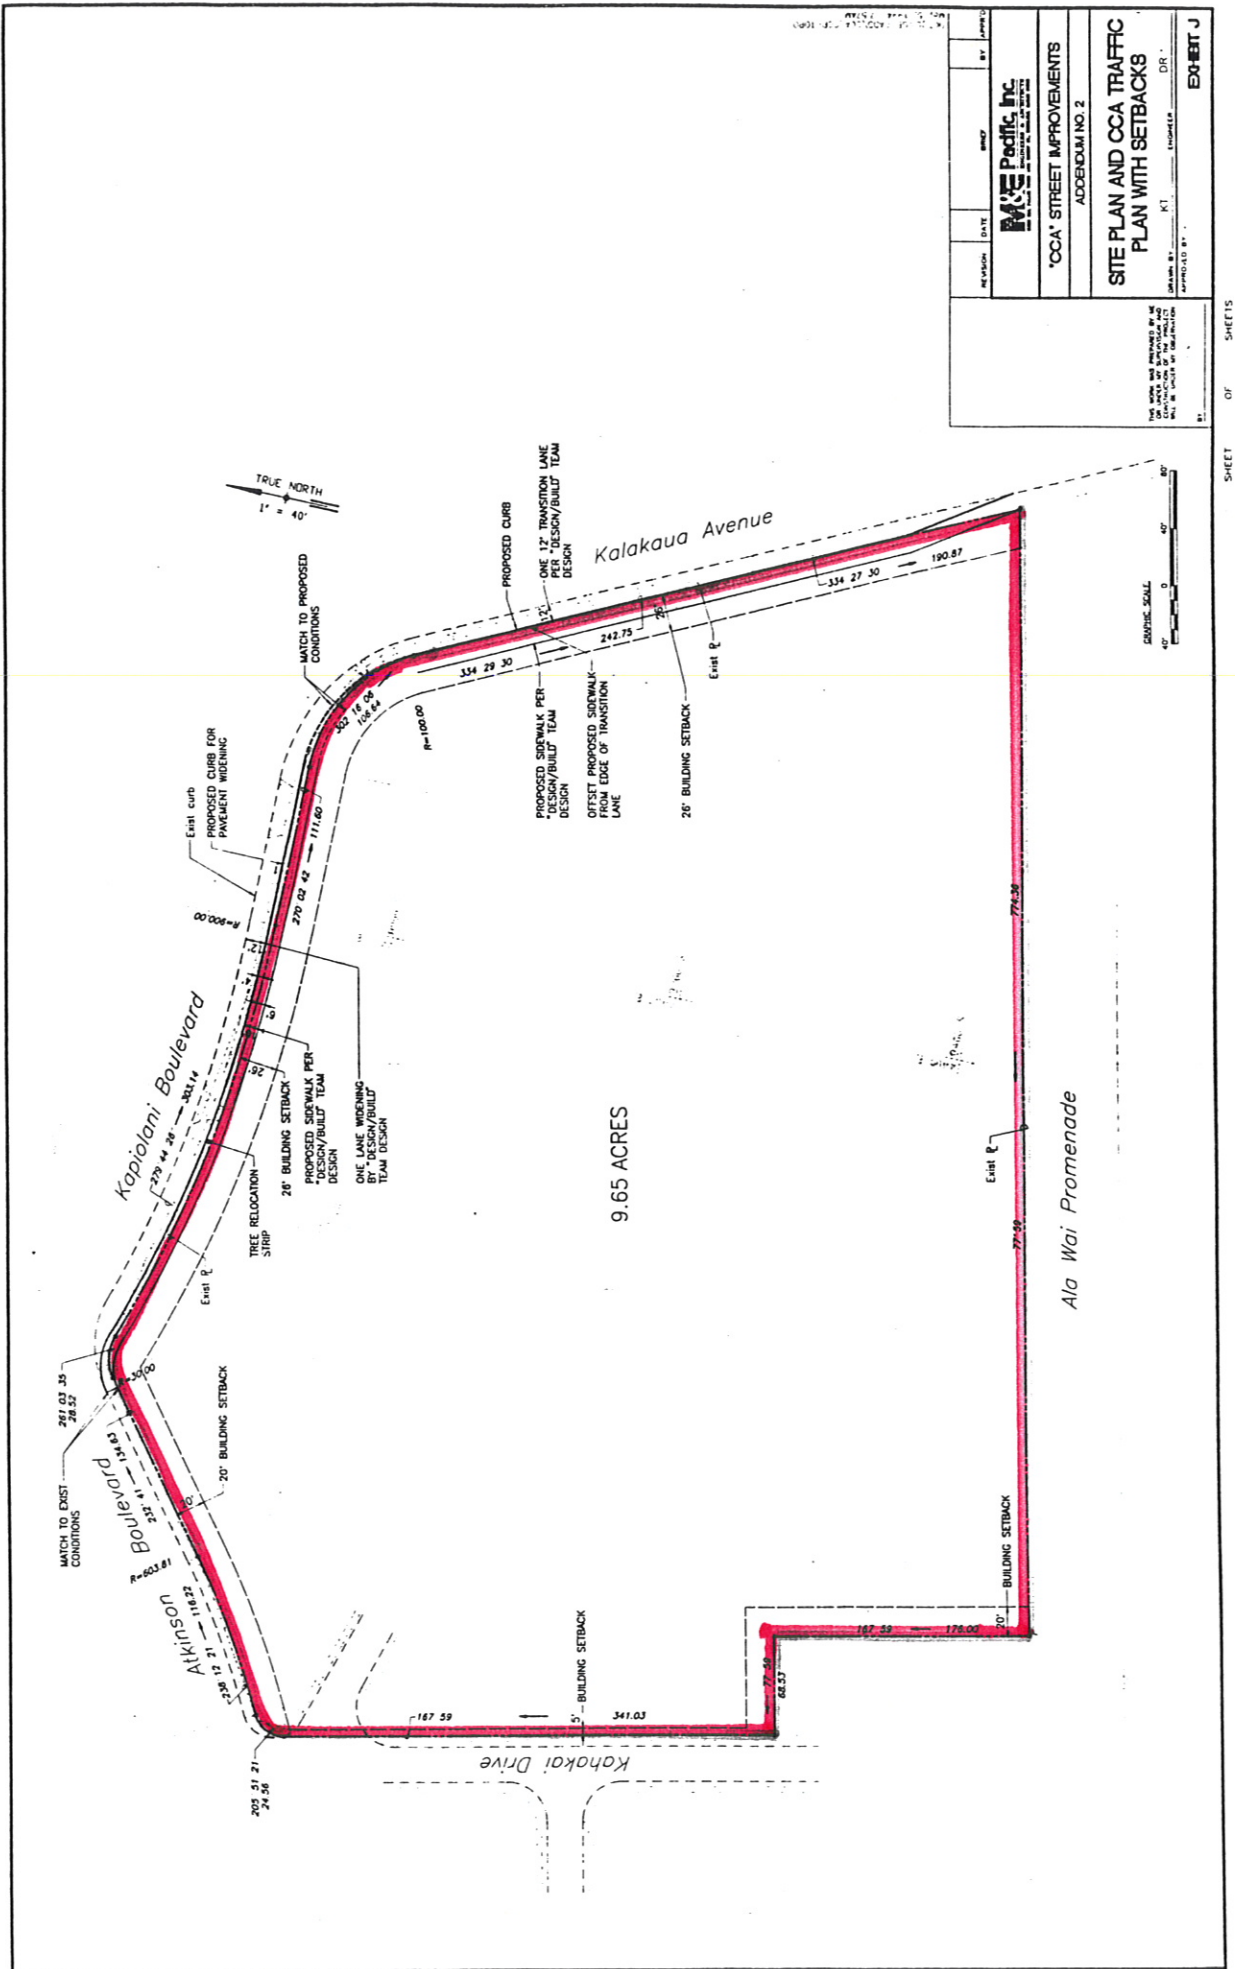

REVISION	DATE	BY	DATE
M&E Pacific, Inc.			
"CCA" STREET IMPROVEMENTS			
ADDENDUM NO. 2			
SITE PLAN AND CCA TRAFFIC PLAN WITH SETBACKS			
DATE: 01/11/2011	BY: [Signature]	DR:	
APPROVED BY:	KT	ENGINEER	EXHIBIT J