


TRAVERSE LINES ALONG STONY CREEK FROM A TO B

FROM A	N11°22' E	234.46'
	N41°28' E	284.60'
	N28°48' E	155.35'
	N17°51' E	185.10'
	N68°51' E	152.10'
	N85°95' E	186.80'
	S54°11' E	283.10'
	N61°08' E	172.80'
	N33°20' E	303.30'
	N37°06' E	420.30'
	N29°55' E	117.90'
		TO B

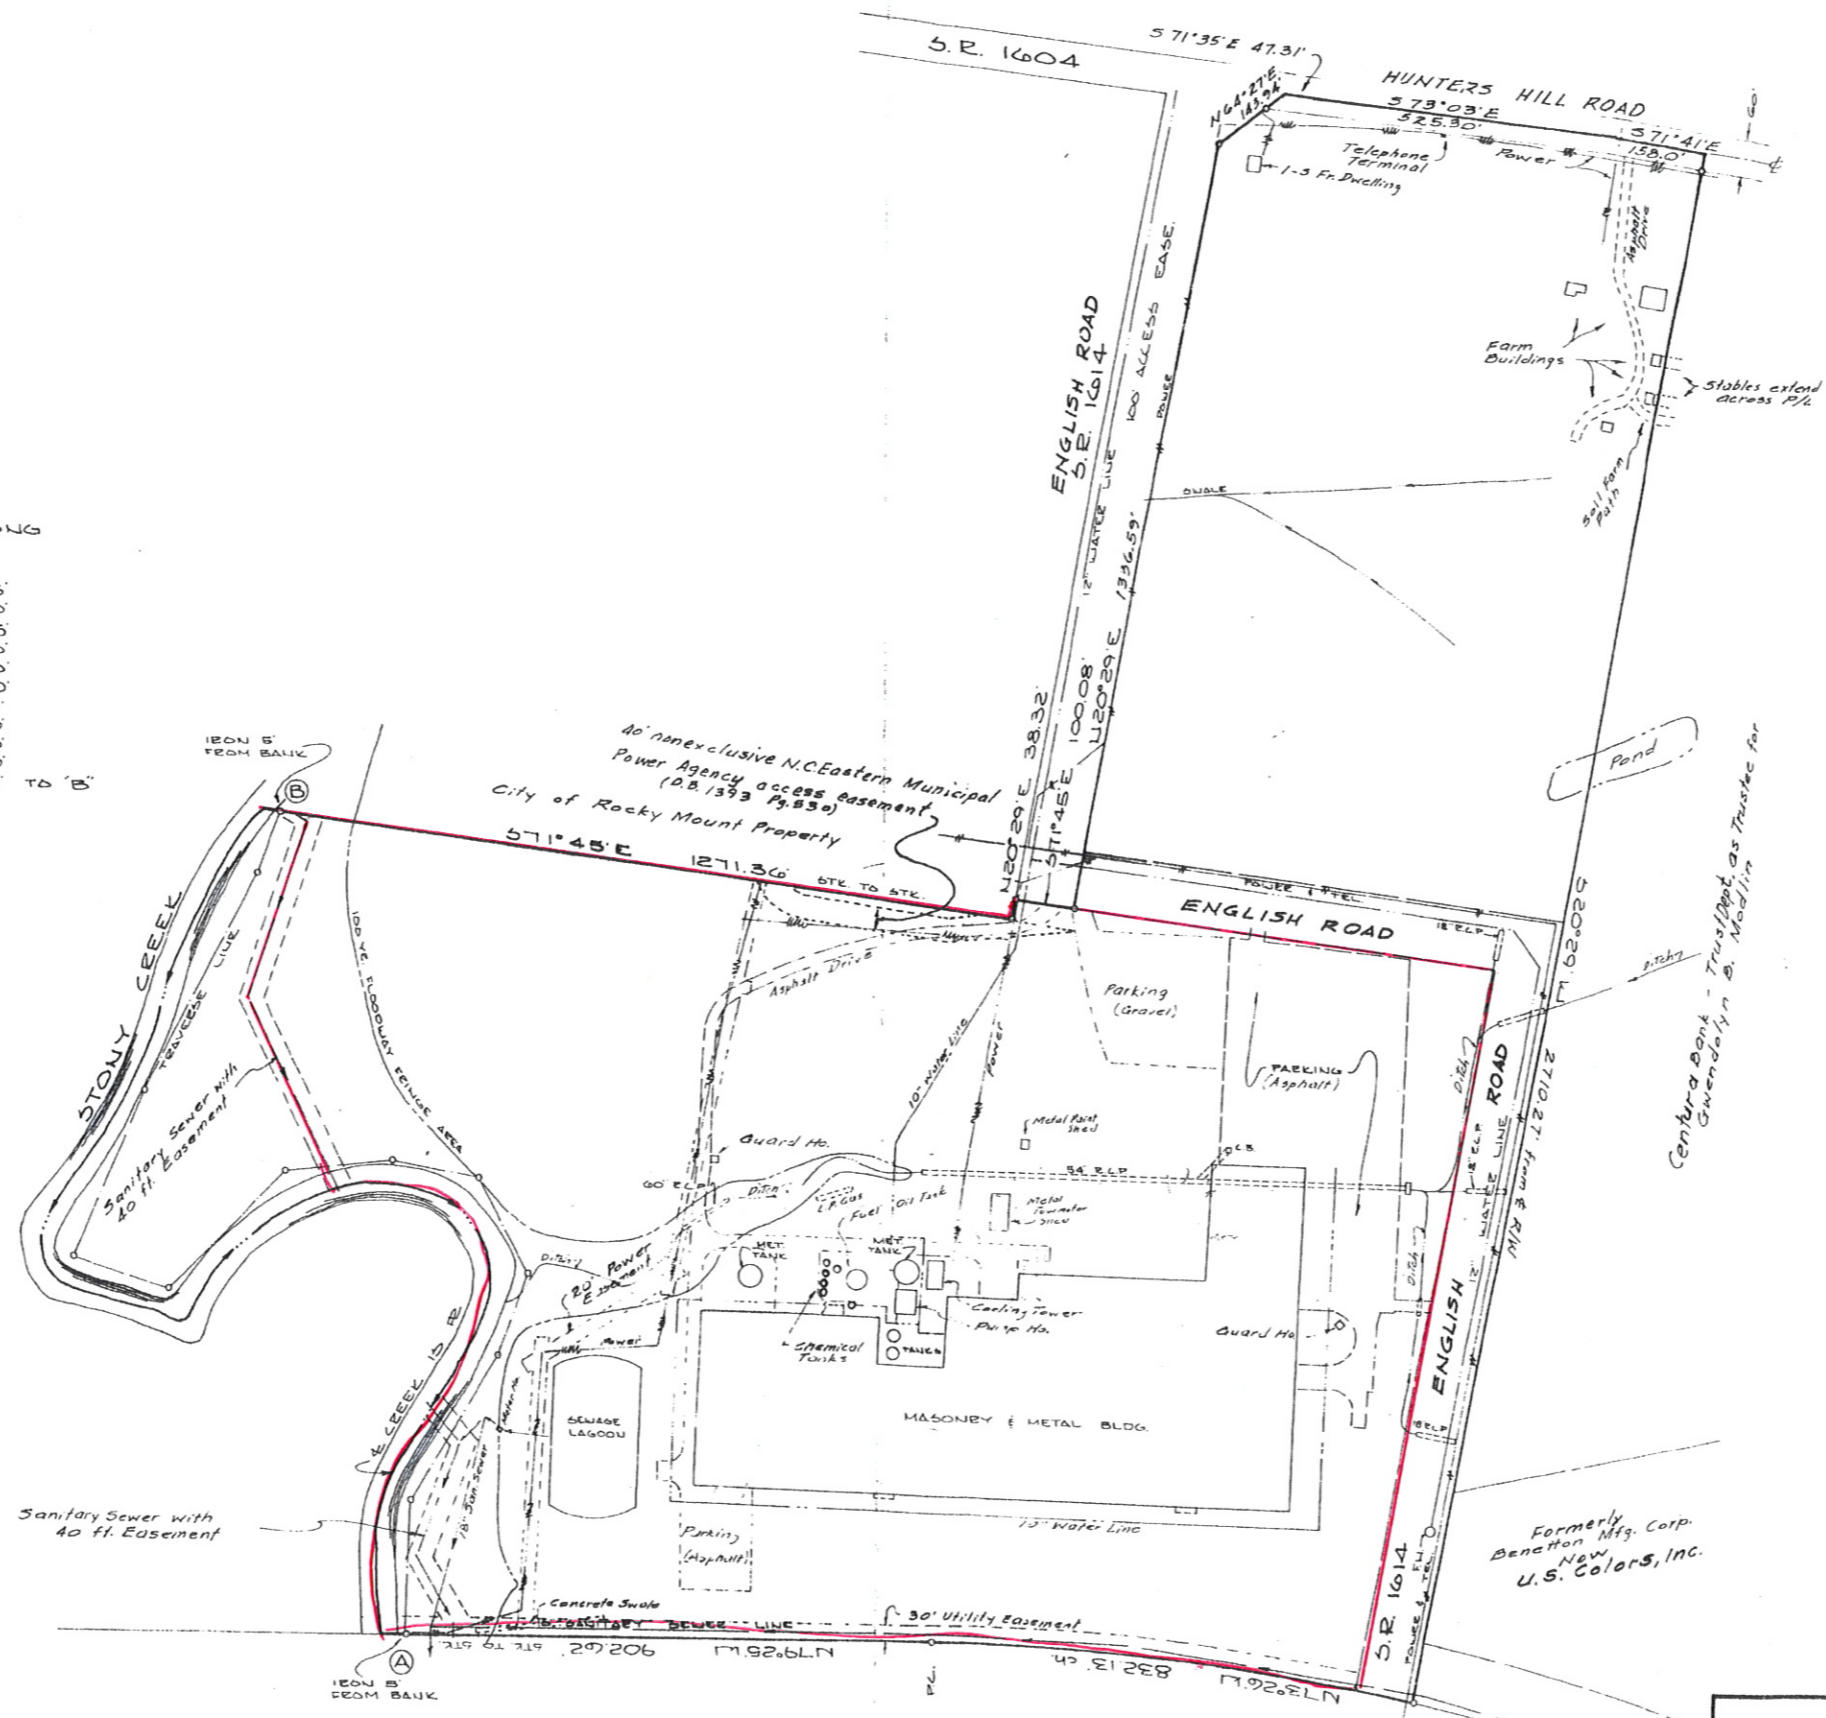

M.L. Gough

MAP OF PROPERTY OF
TEXFI INDUSTRIES, INC.
 400 ENGLISH ROAD, ROCKY MOUNT
 STONY CREEK TOWNSHIP, NASH CO., N.C.
 Scale: 1" = 200' Date: MARCH 6, 1980
GAY-JARVIS ASSOCIATES
 ENGINEERS - PLANNERS - SURVEYORS
 ROCKY MOUNT, N. C.

Rev. 2-16-96
 Rev. 10-17-90
 Mack Gay Associates