

BUSKE LINES  
 12340 OAKLAND PARK  
 BLVD BU  
 HIGHLAND PARK, MI  
 48203

CODE PERFORMANCE  
 BUILDING USE GROUP 5-2  
 CONSTRUCTION TYPE 2C  
 BUILDING SHALL BE SPRINKLERED  
 UNLIMITED AREA

*Handwritten initials/signature*

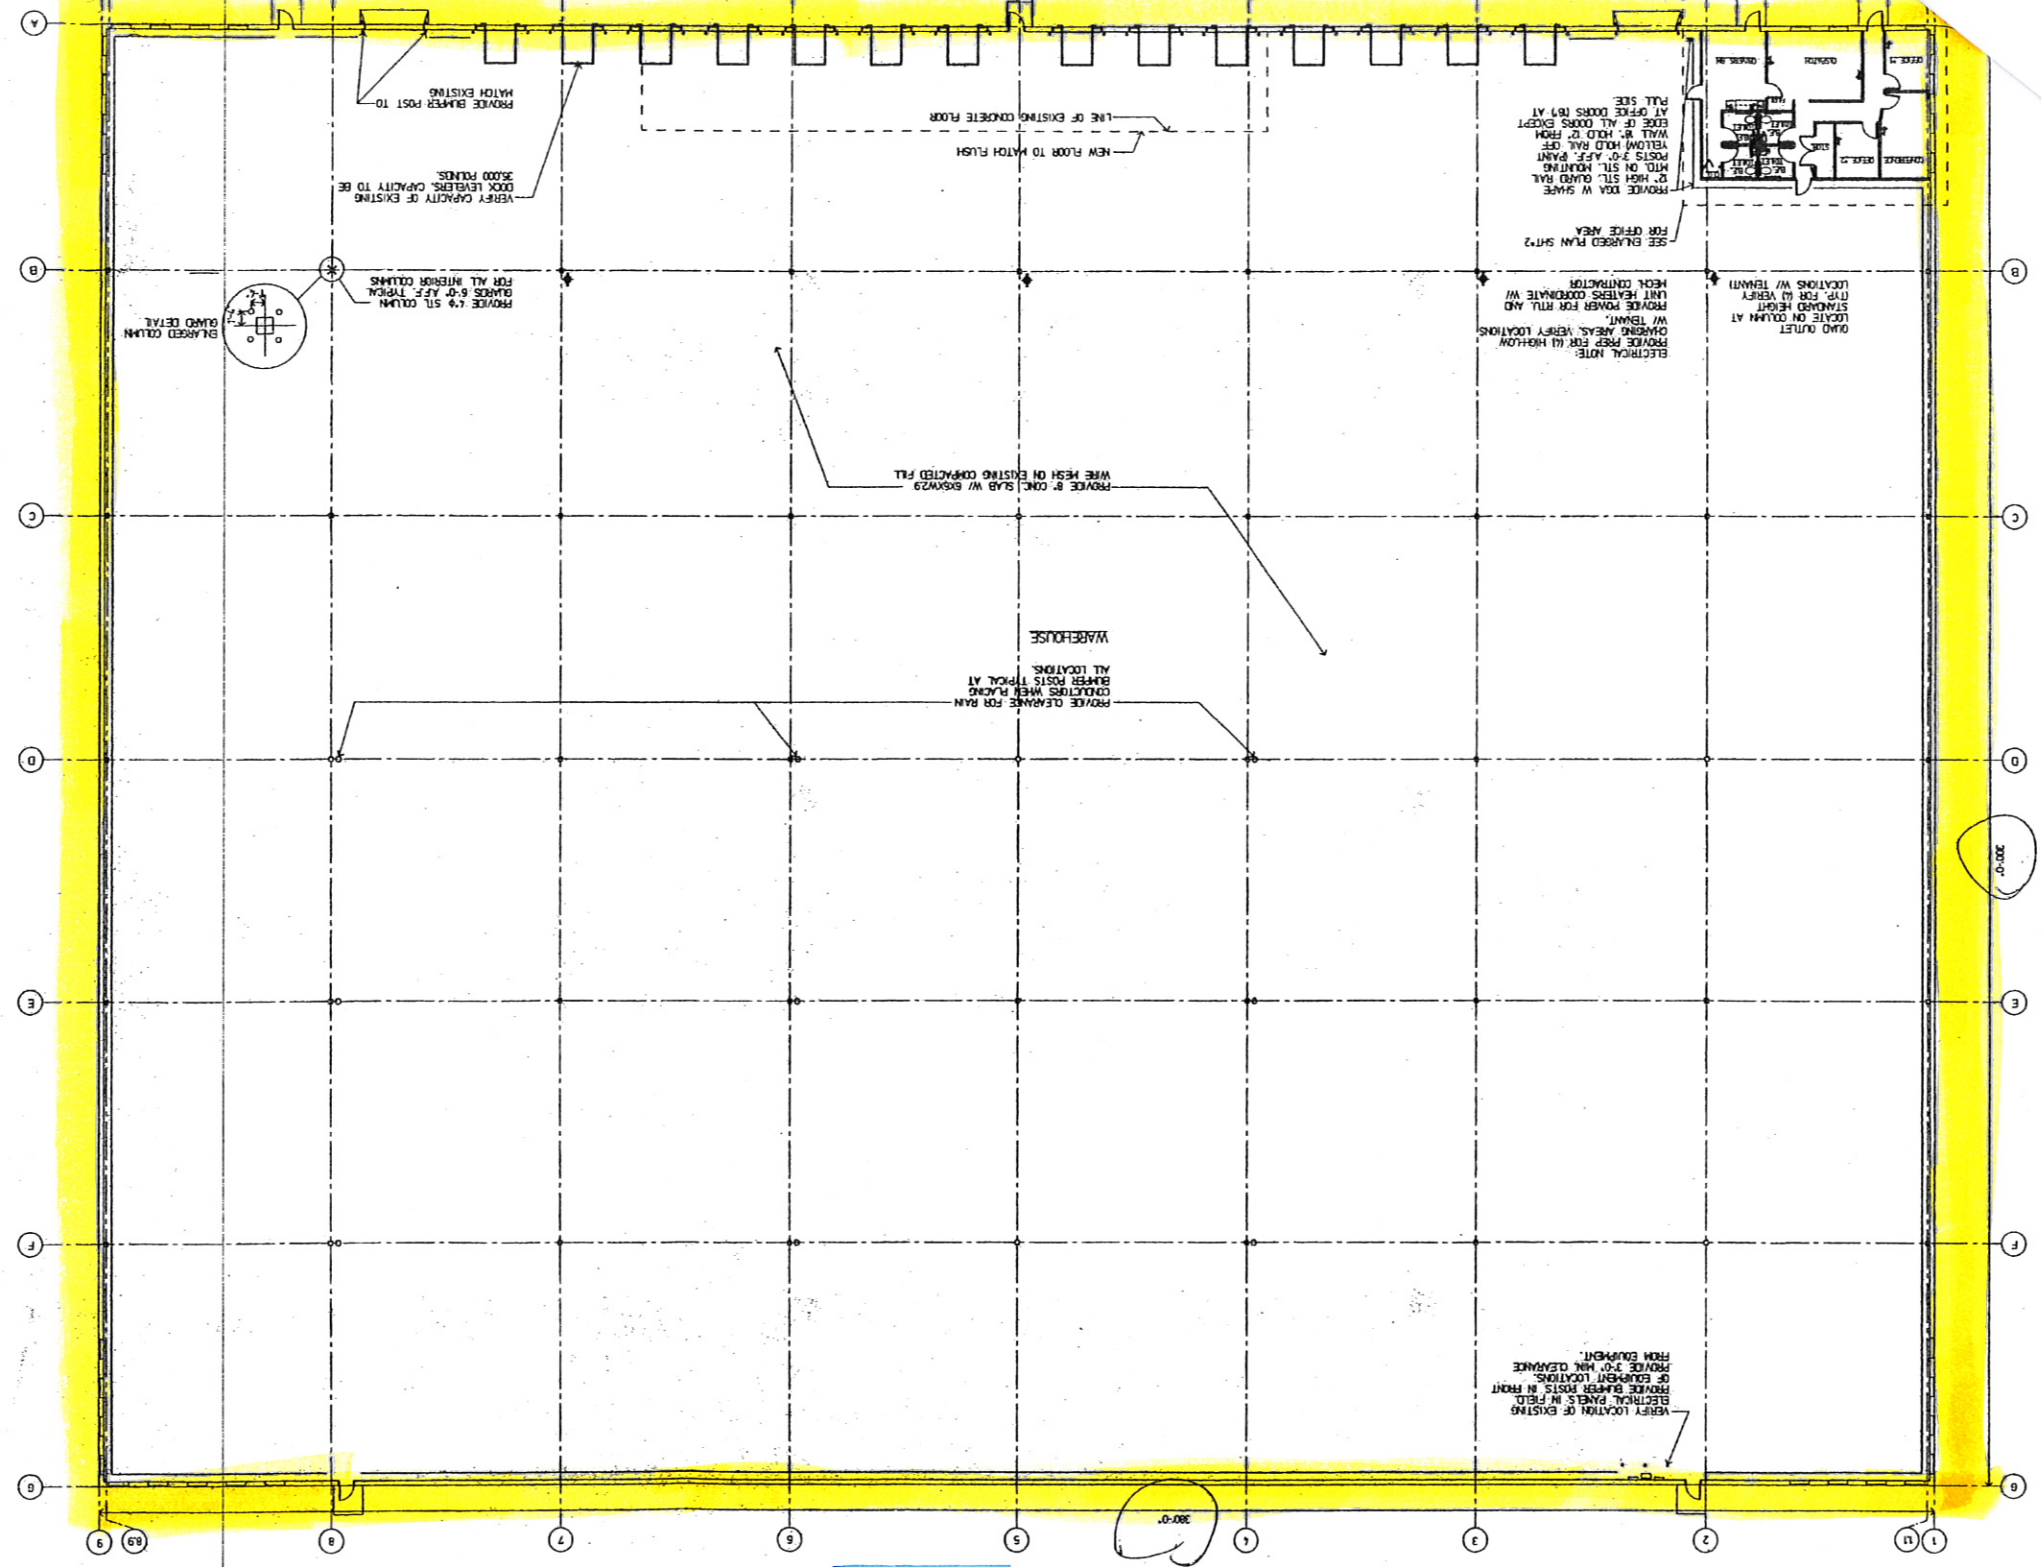


EXHIBIT 1