


( PLAYA SECTION )  
REMNANT  
AREA  
AREA= 358.3461 CDAS.  
= 1408443.7389 SQ.MTS.

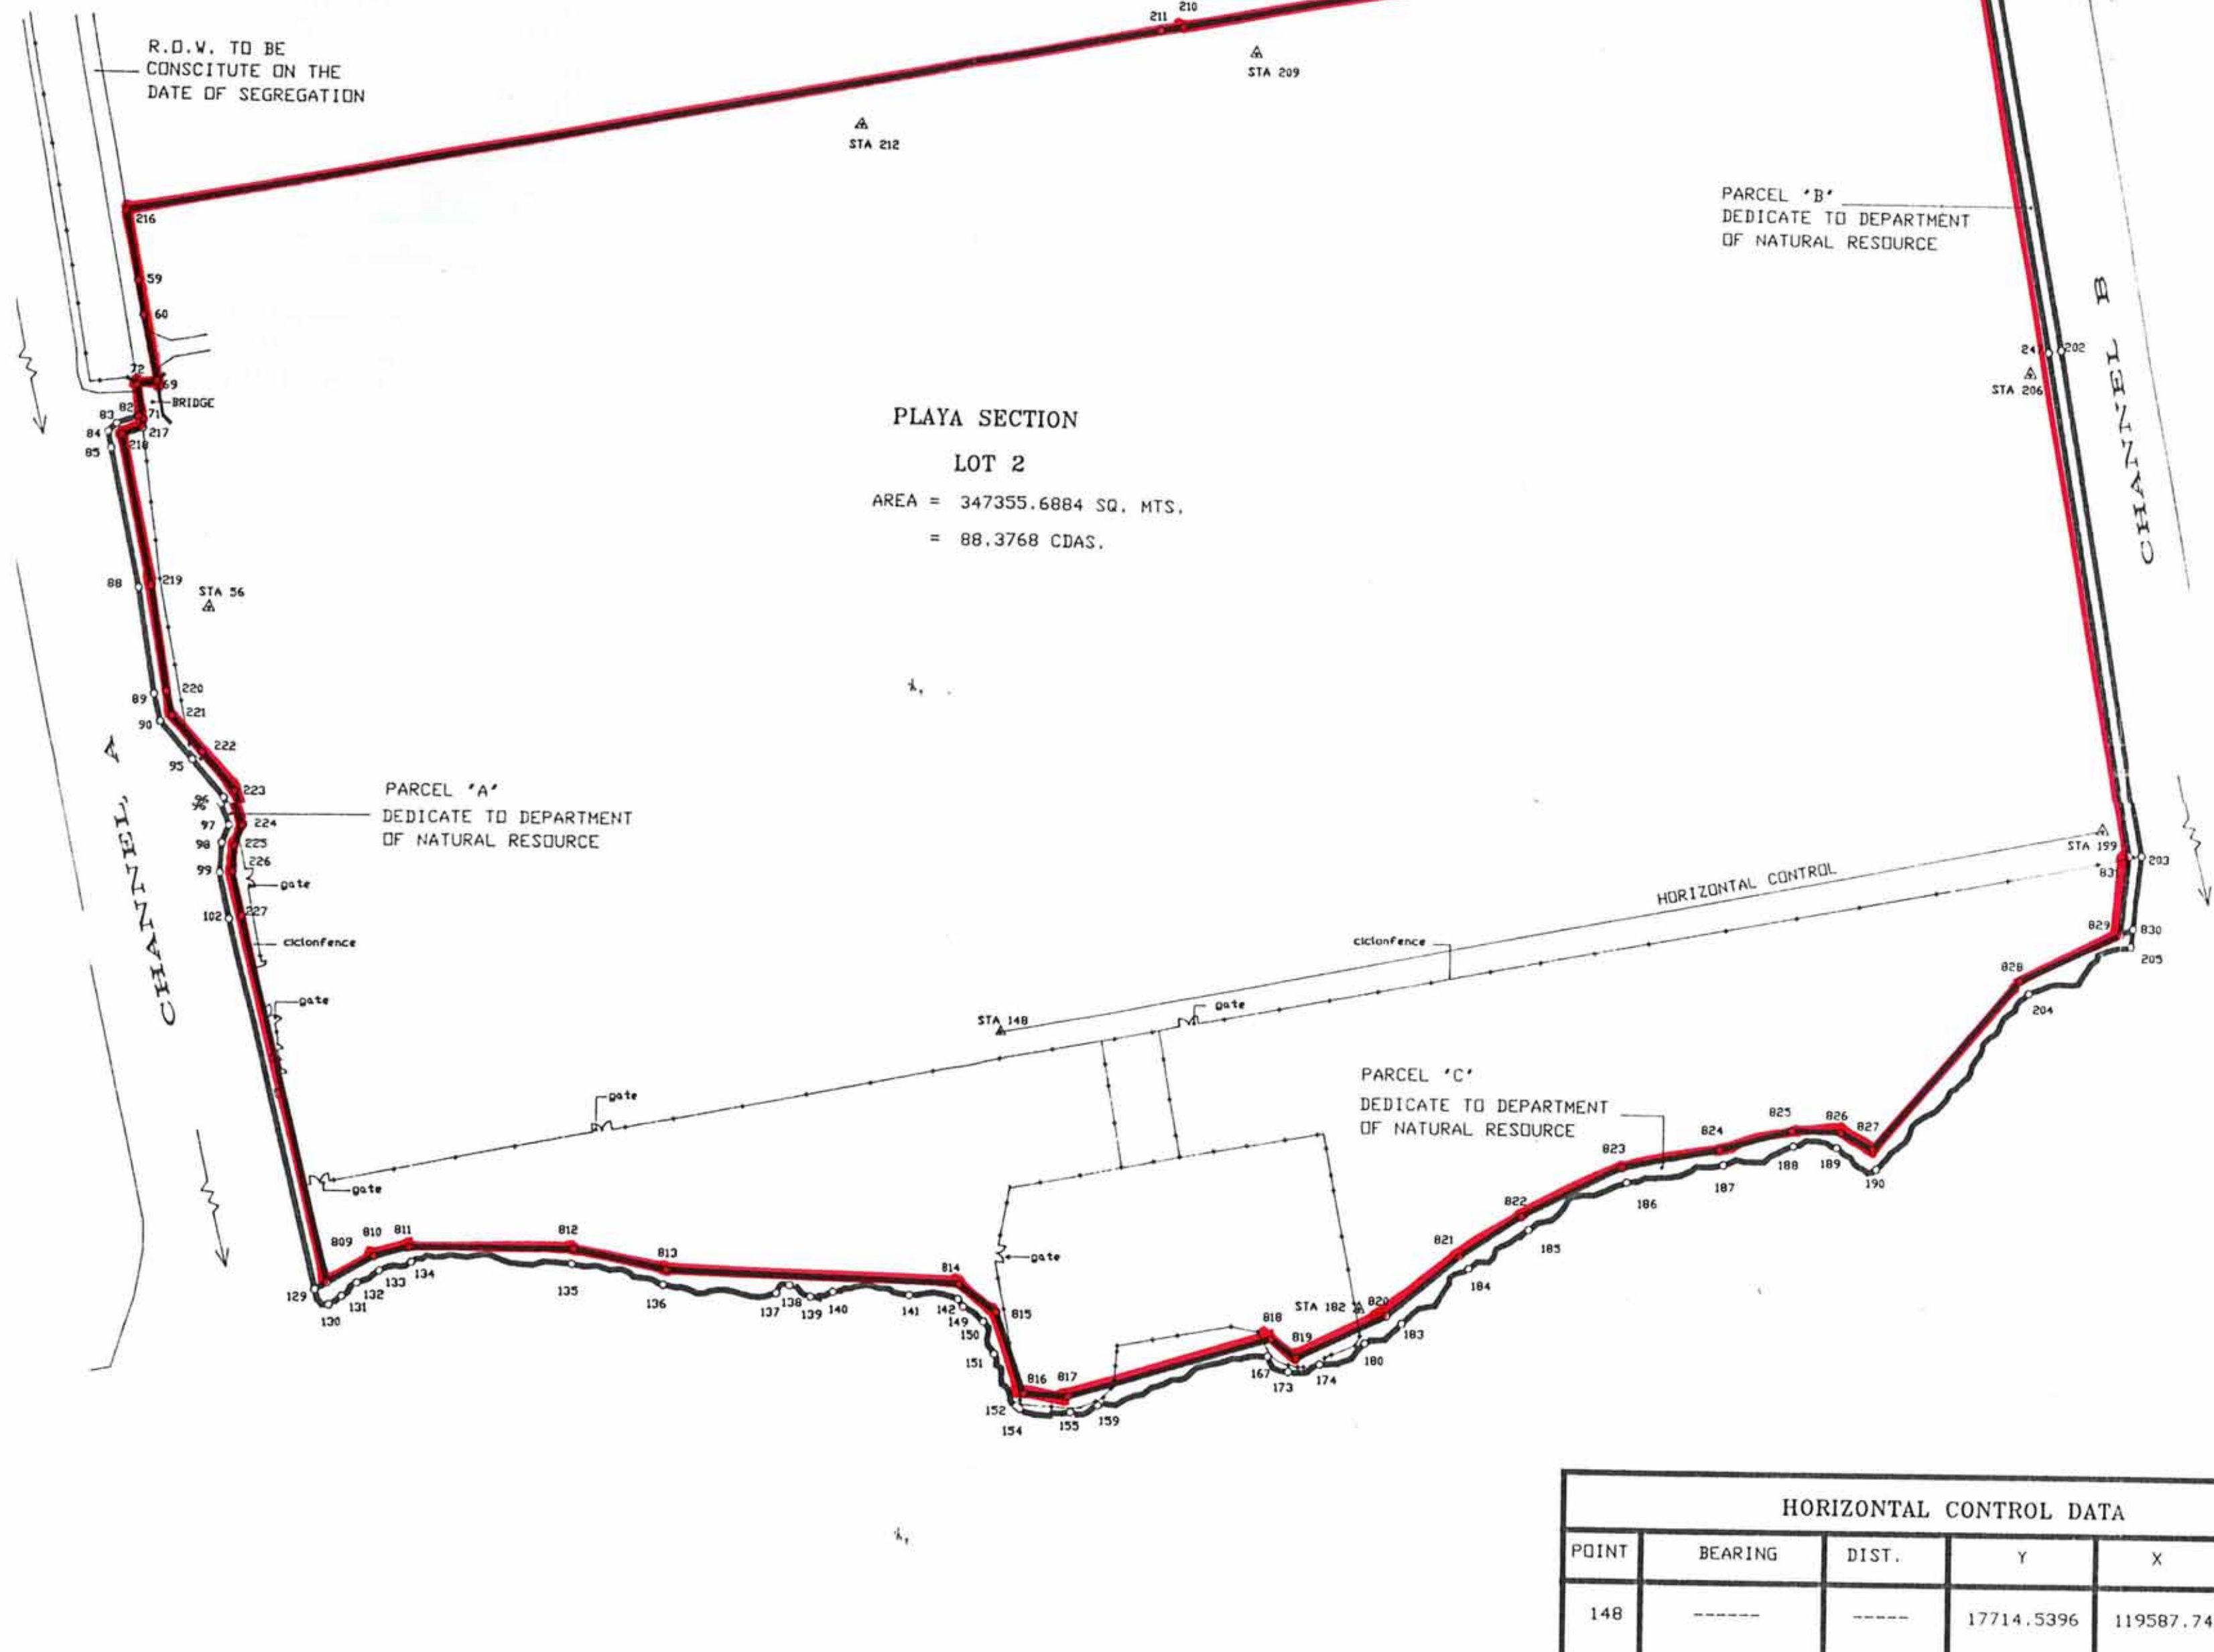

HORIZONTAL CONTROL DATA				
POINT	BEARING	DIST.	Y	X
148	-----	-----	17714.5396	119587.741
199	N78 52 54.340E	442.0080	17714.5396	119587.741

- SURVEY NOTES:
- 1- BEARINGS AREA EXPRESSED IN DEGREES, MINUTES, SECONDS.
  - 2- RECTANGULAR COORDINATES ESTABLISHED BY GEO-SENCE INC.
  - 3- PRECISION 1:50,000 (APROX.)
  - 4- ALL HORIZONTAL DIST. IS EXPRESSED IN METERS.

REVISIONS	DATE	BY	APPROVED BY:
			J.E.T. / G.Y.T.
			DRAWN BY: JIGVJW
			DRAWING NO.: 595
			SCALE: 1:2,000

SUB-DIVISION OF LAND PROPERTY C

PROJECT NAME

SURVEY PLAN FOR NO. 2