


— = Property Line

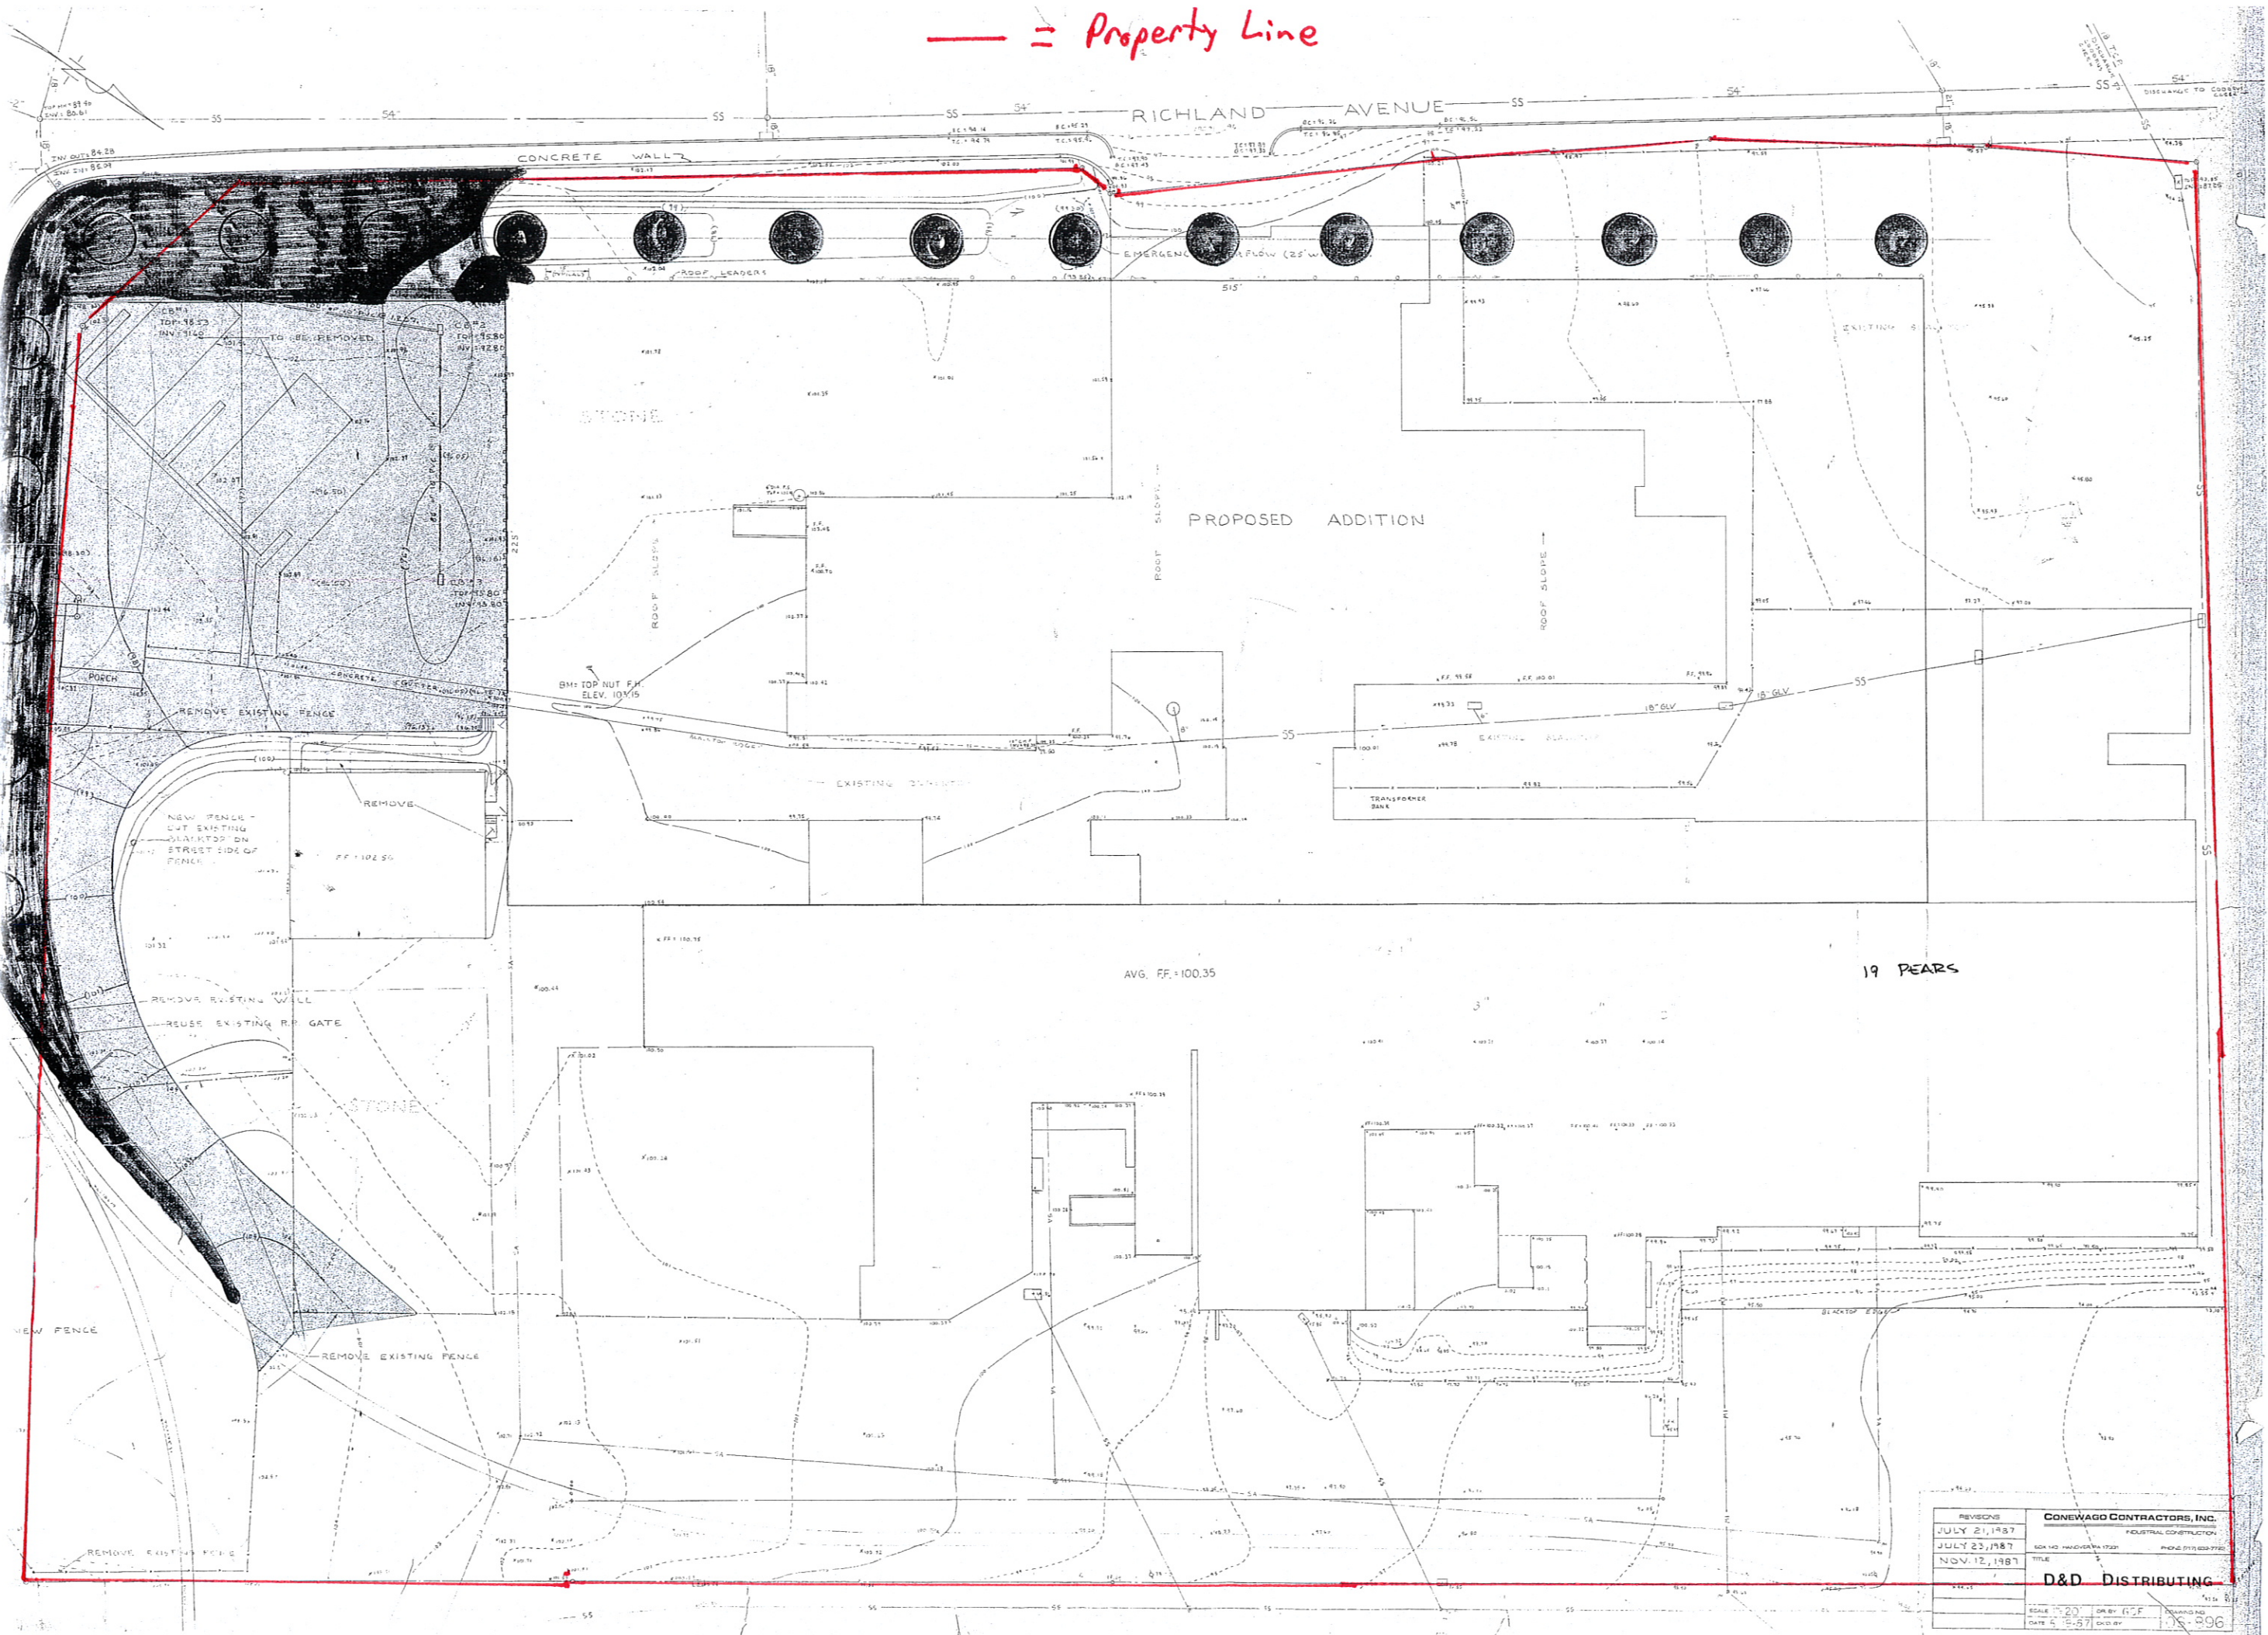

REVISIONS	CONEWAGO CONTRACTORS, INC.
JULY 21, 1987	INDUSTRIAL CONSTRUCTION
JULY 23, 1987	NO. 140 - HANOVER PA 17031 PHONE (717) 833-7722
NOV. 12, 1987	TITLE
	D&D DISTRIBUTING
SCALE 1" = 20'	OR BY E.T.F.
DATE 5-5-87	DATE 5-5-87