




YEAR	HIGHEST A.P.N. USED	PAR. #	PAR. #
79-80	42		
80-81	47		
81-82	49		
82-83	50		
83-84	51		
84-85	53		
85-86	56		
86-87	58		
87-88	59		
88-89	64		
89-90	67		
90-91	69		

- A - P. M. Bk. 10 Pg. 044
- B - P. M. Bk. 08 Pg. 013
- C - P. M. Bk. 09 Pg. 085
- D - P. M. Bk. 16 Pg. 046
- E - P. M. Bk. 18 Pg. 065
- F - P. M. Bk. 22 Pg. 056

STATE ROUTE NO. 205

6

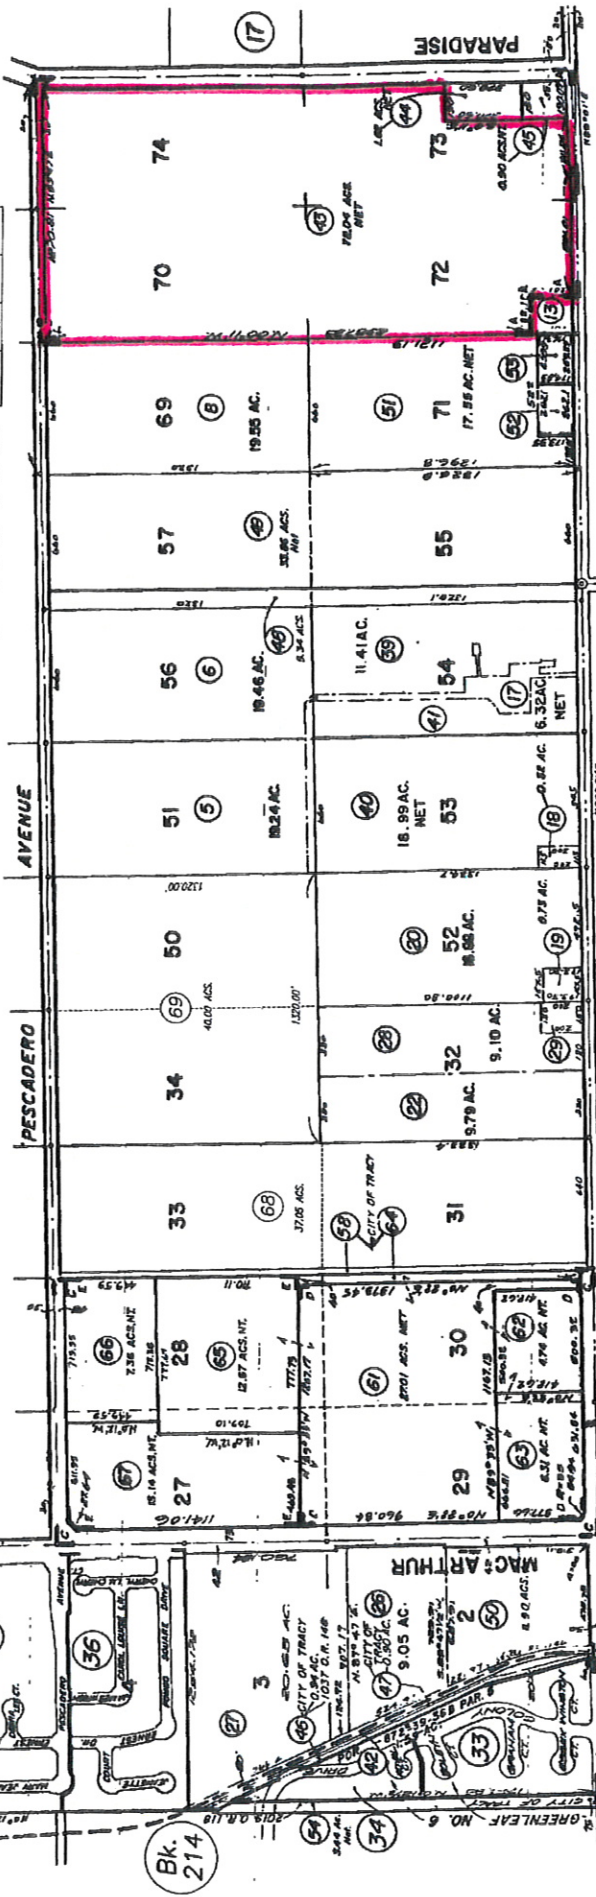

CITY OF TRACY
 Assessor's Map Bk. 213 Pg. 07
 County of San Joaquin, Calif.

NOTE: Assessor's Parcel Numbers Shown in Circles.
 Assessor's Block Numbers Shown in Ellipses.

Bk. 250

Bk. 233

Bk. 212

Bk. 214