



# FOREIGN TRADE ZONE #181 MODIFIED BOUNDARY DRAFT

-  Proposed Site for Activation
-  Acreage Withdrawn From Current Site

Acreage for Modified Boundary ↓

39  
30  
35  
104


48 to remain  
out of 48 = 30 deleted

← Acreage With-  
drawn From Zone

23 + 16 = 39  
217 = 40

↑ Sites to be  
Activated for FTZ  
Purposes

→ To be Withdrawn  
From Zone

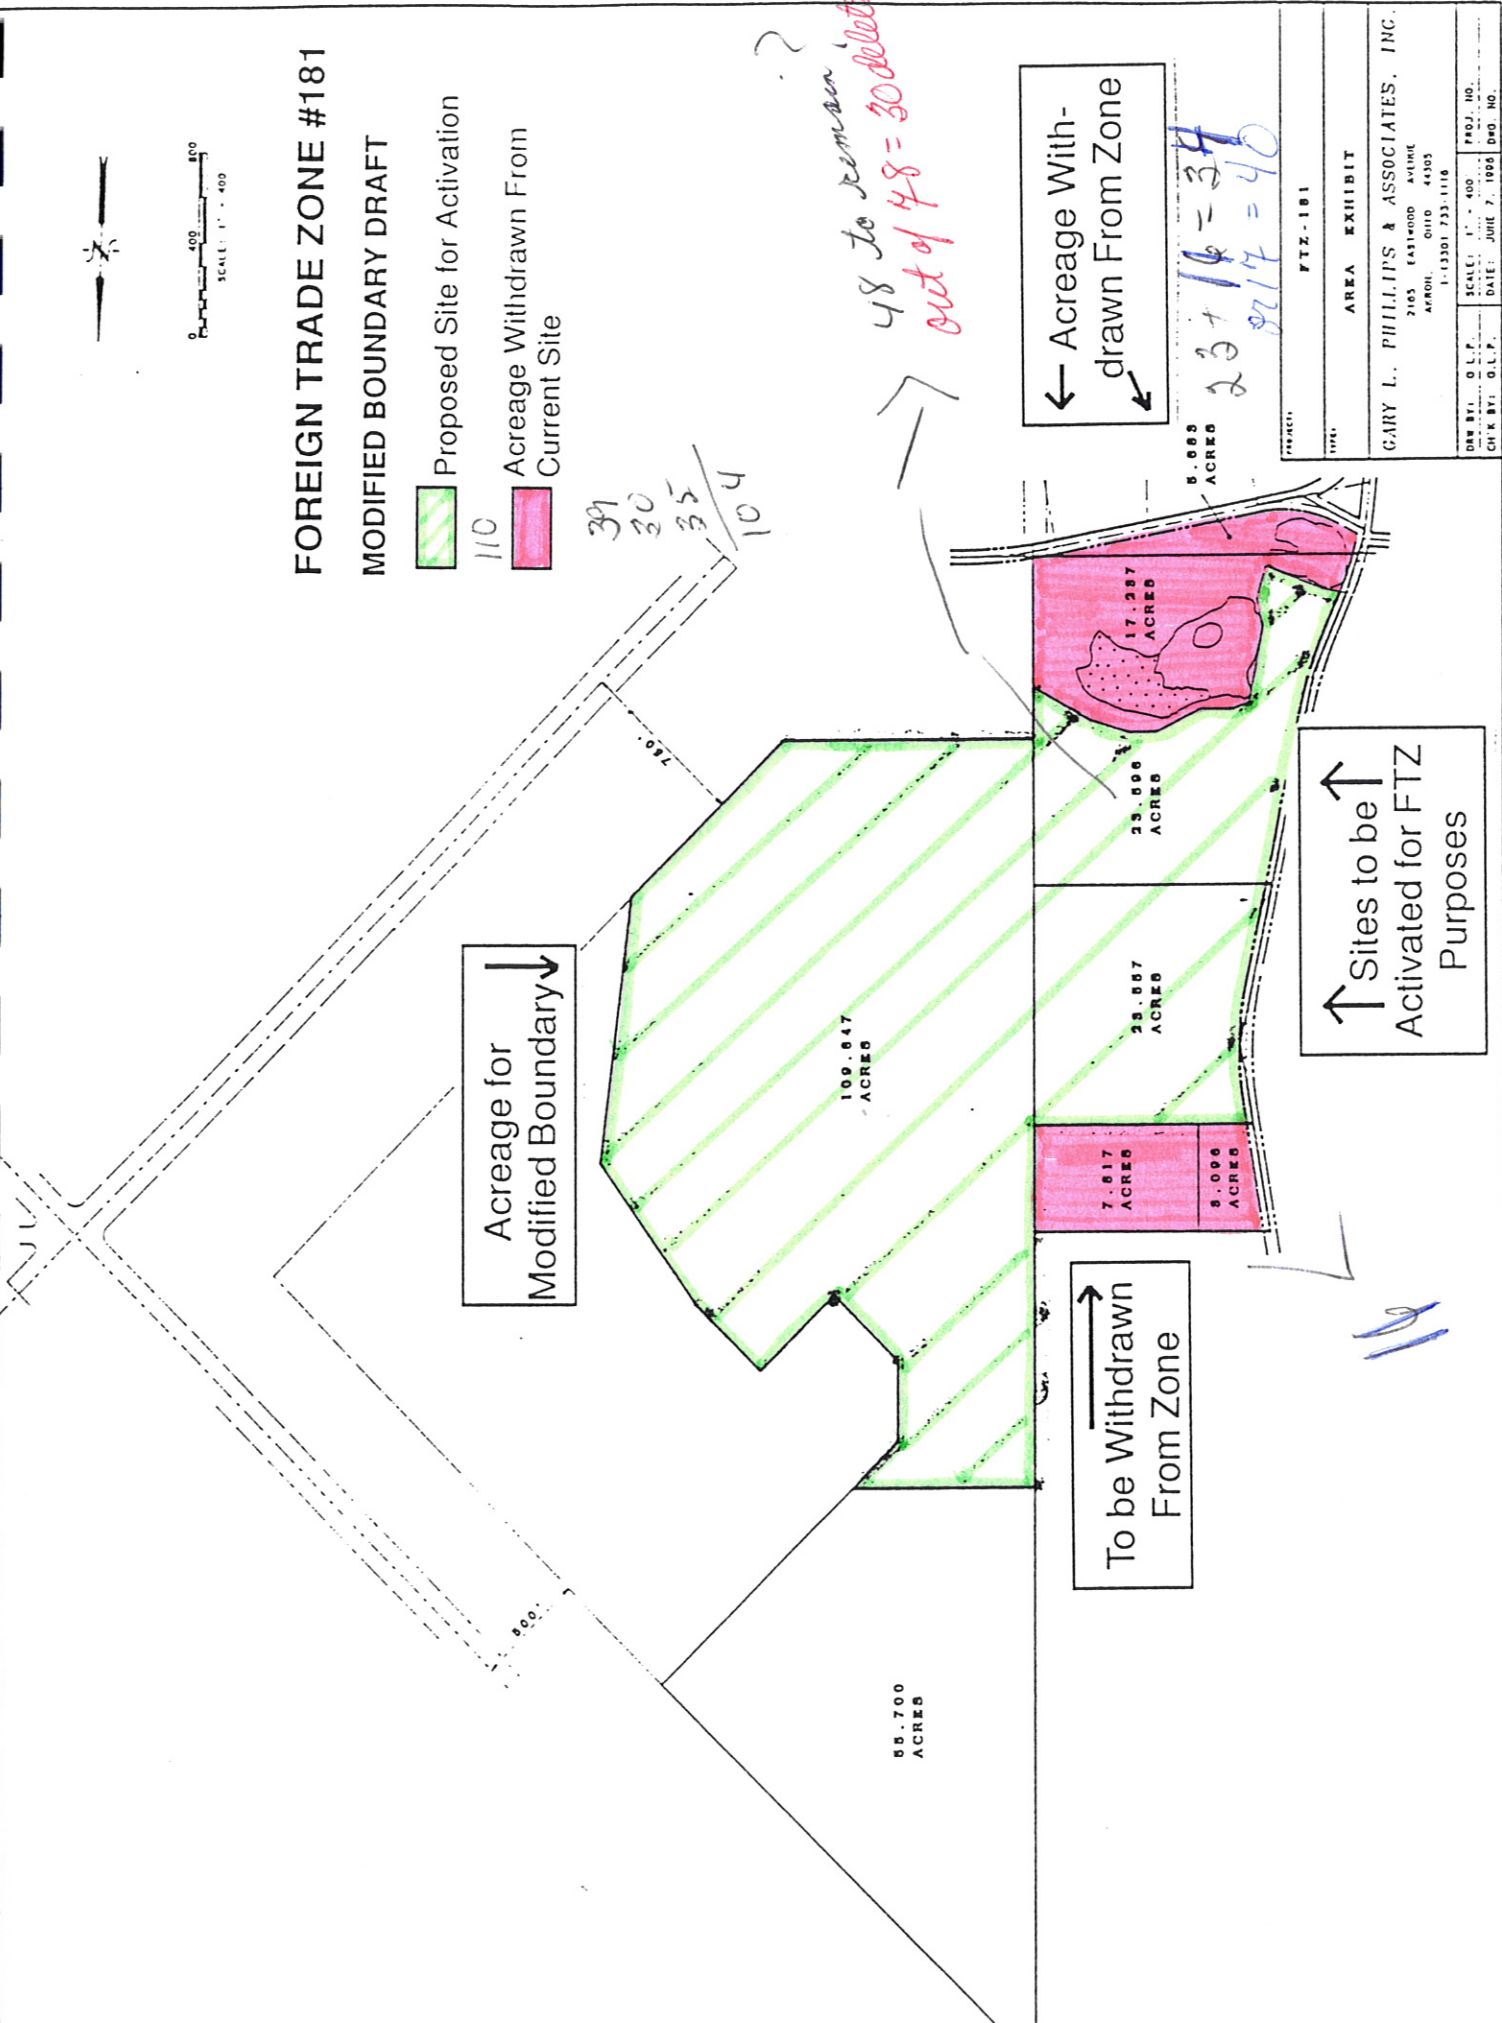

PROJECT:	FTZ - 181
TITLE:	AREA EXHIBIT
OWNER:	GARY L. PHILLIPS & ASSOCIATES, INC.
ADDRESS:	2165 EASTWOOD AVENUE AKRON, OHIO 44305
PHONE:	1-(330) 733-1116
DWG. BY:	G.L.P.
CHECK BY:	G.L.P.
SCALE:	1" = 400'
DATE:	JUNE 7, 1995
PROJ. NO.:	
DWG. NO.:	