


RENO INDUSTRIAL COMPLEX
 APPROXIMATELY 143
 ACRES
Site Five

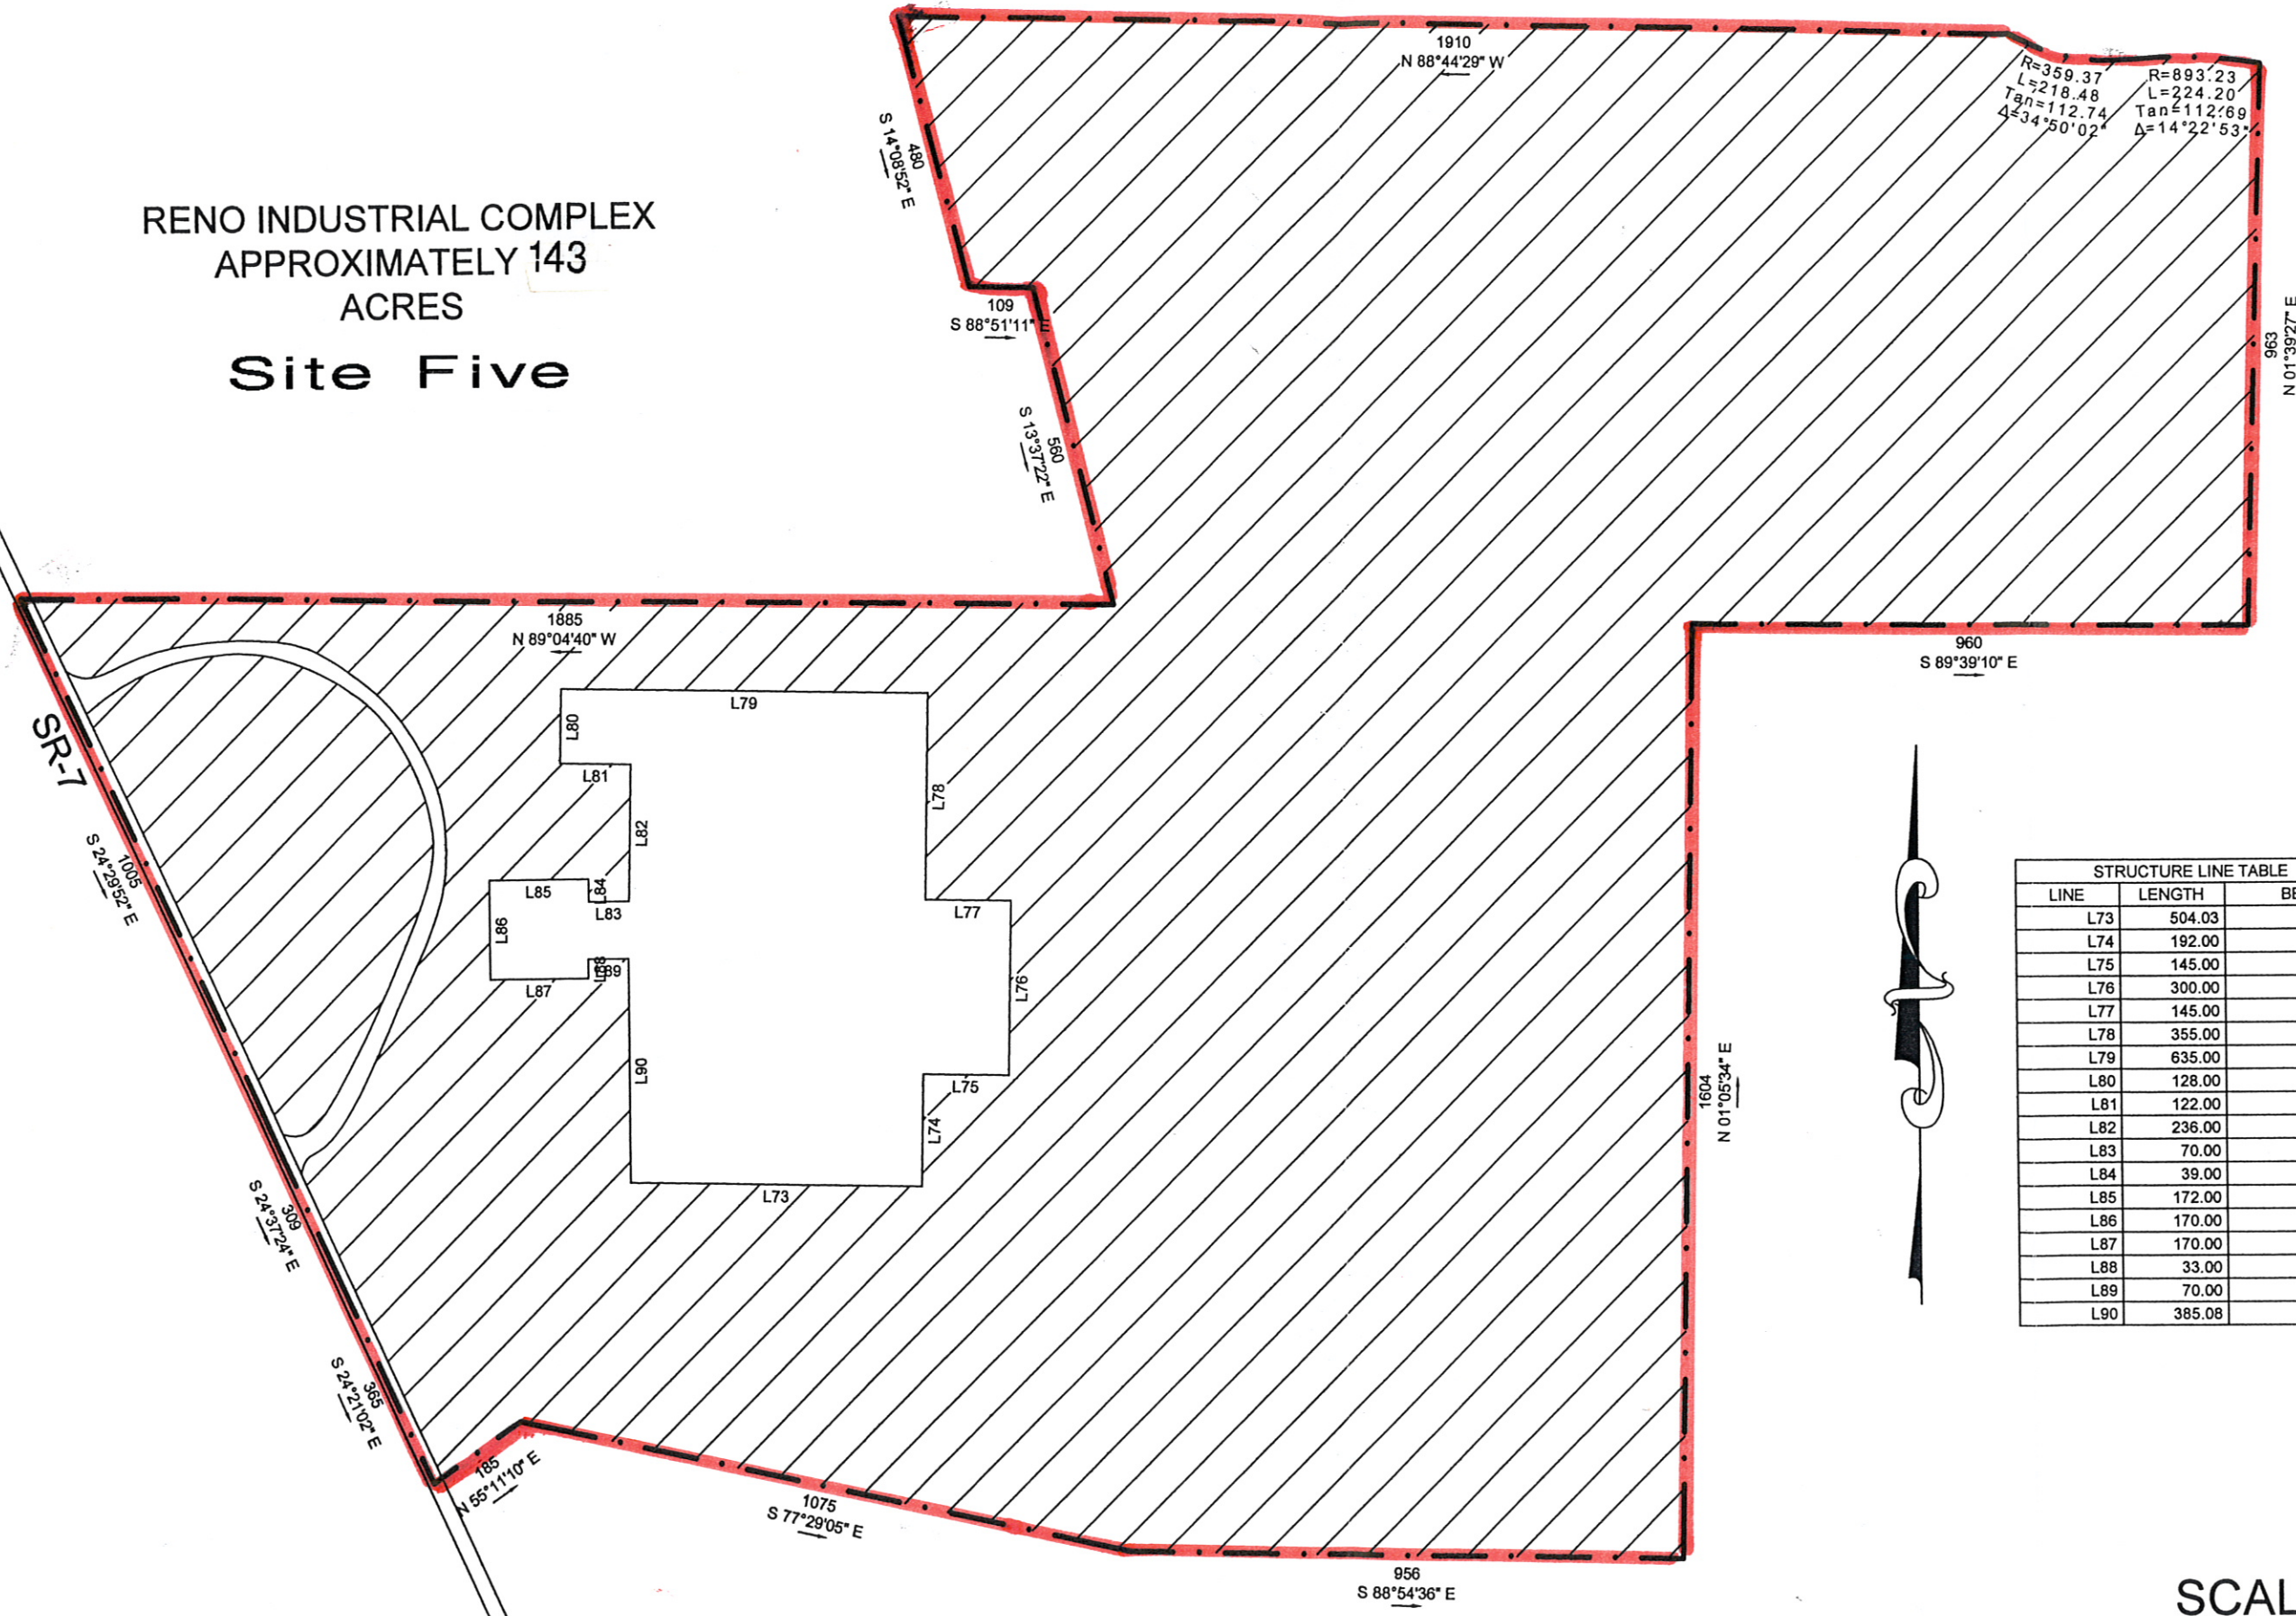

STRUCTURE LINE TABLE		
LINE	LENGTH	BEARING
L73	504.03	S88°41'56"E
L74	192.00	N01°18'04"E
L75	145.00	S88°41'56"E
L76	300.00	N01°18'04"E
L77	145.00	N88°41'56"W
L78	355.00	N01°18'04"E
L79	635.00	N88°41'56"W
L80	128.00	S01°18'04"W
L81	122.00	S88°41'56"E
L82	236.00	S01°18'04"W
L83	70.00	N90°00'00"W
L84	39.00	N00°00'00"E
L85	172.00	N90°00'00"W
L86	170.00	S00°00'00"E
L87	170.00	N90°00'00"E
L88	33.00	N00°00'00"E
L89	70.00	N90°00'00"E
L90	385.08	S00°00'00"E

SCALE=1:300