



Attachment B

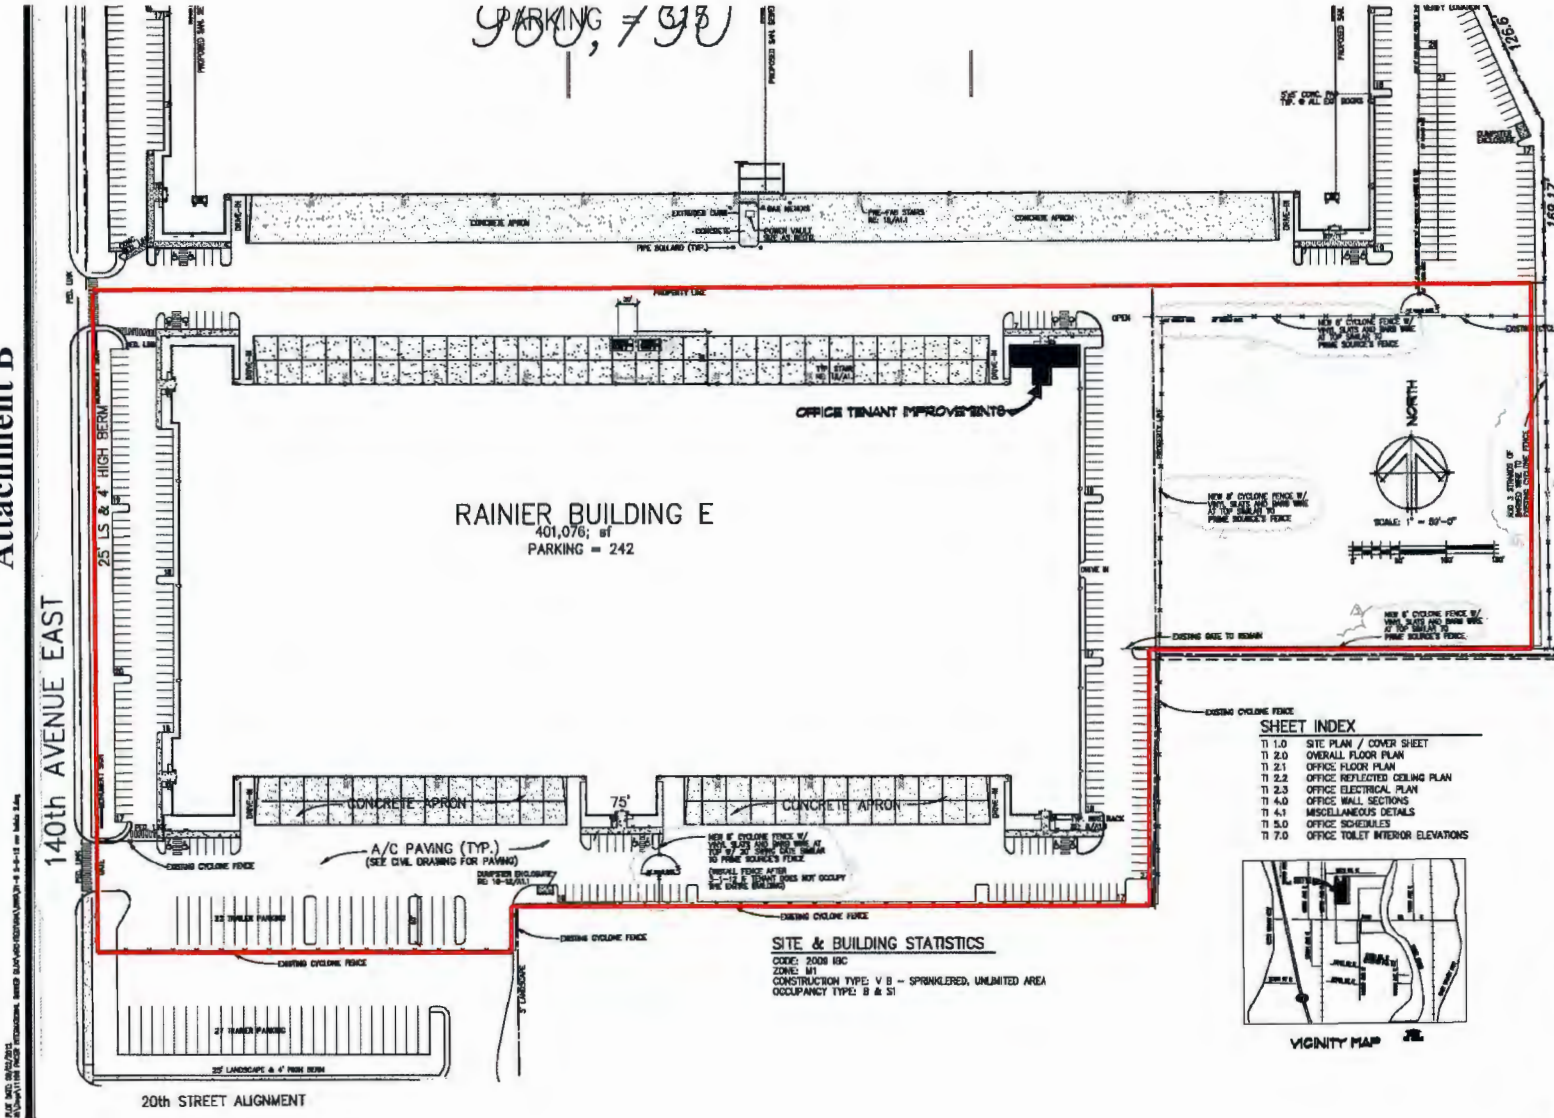

SITE & BUILDING STATISTICS
 CODE: 2008 IRC
 ZONE: M1
 CONSTRUCTION TYPE: V B - SPRINKLERED, UNLIMITED AREA
 OCCUPANCY TYPE: B & S1

SHEET INDEX

TI 1.0	SITE PLAN / COVER SHEET
TI 2.0	OVERALL FLOOR PLAN
TI 2.1	OFFICE FLOOR PLAN
TI 2.2	OFFICE REFLECTED CEILING PLAN
TI 2.3	OFFICE ELECTRICAL PLAN
TI 4.0	OFFICE WALL SECTIONS
TI 4.1	MISCELLANEOUS DETAILS
TI 5.0	OFFICE SCHEDULES
TI 7.0	OFFICE TOILET INTERIOR ELEVATIONS

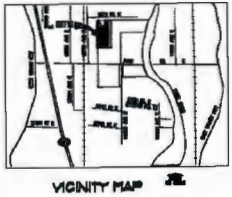

SITE PLAN / COVER SHEET
 LANCE MUELLER & ASSOCIATES
 1000 1st Avenue, Suite 200, Seattle, WA 98101
 TEL: 206.461.1111 FAX: 206.461.1112
 WWW.LANCEMUELLER.COM

Damco Distribution Services
 RAINIER BUILDING, SUMNER CORPORATE PARK
 SUMNER, WASHINGTON

TI1.0

PLAN AND COVER SHEET PREPARED BY LANCE MUELLER & ASSOCIATES, INC. ON 10/15/13. SEE SHEET 100 FOR NOTES.