


N89°23'05"E 1318.77'

LANDS

N89°20'43"E

2558.58'

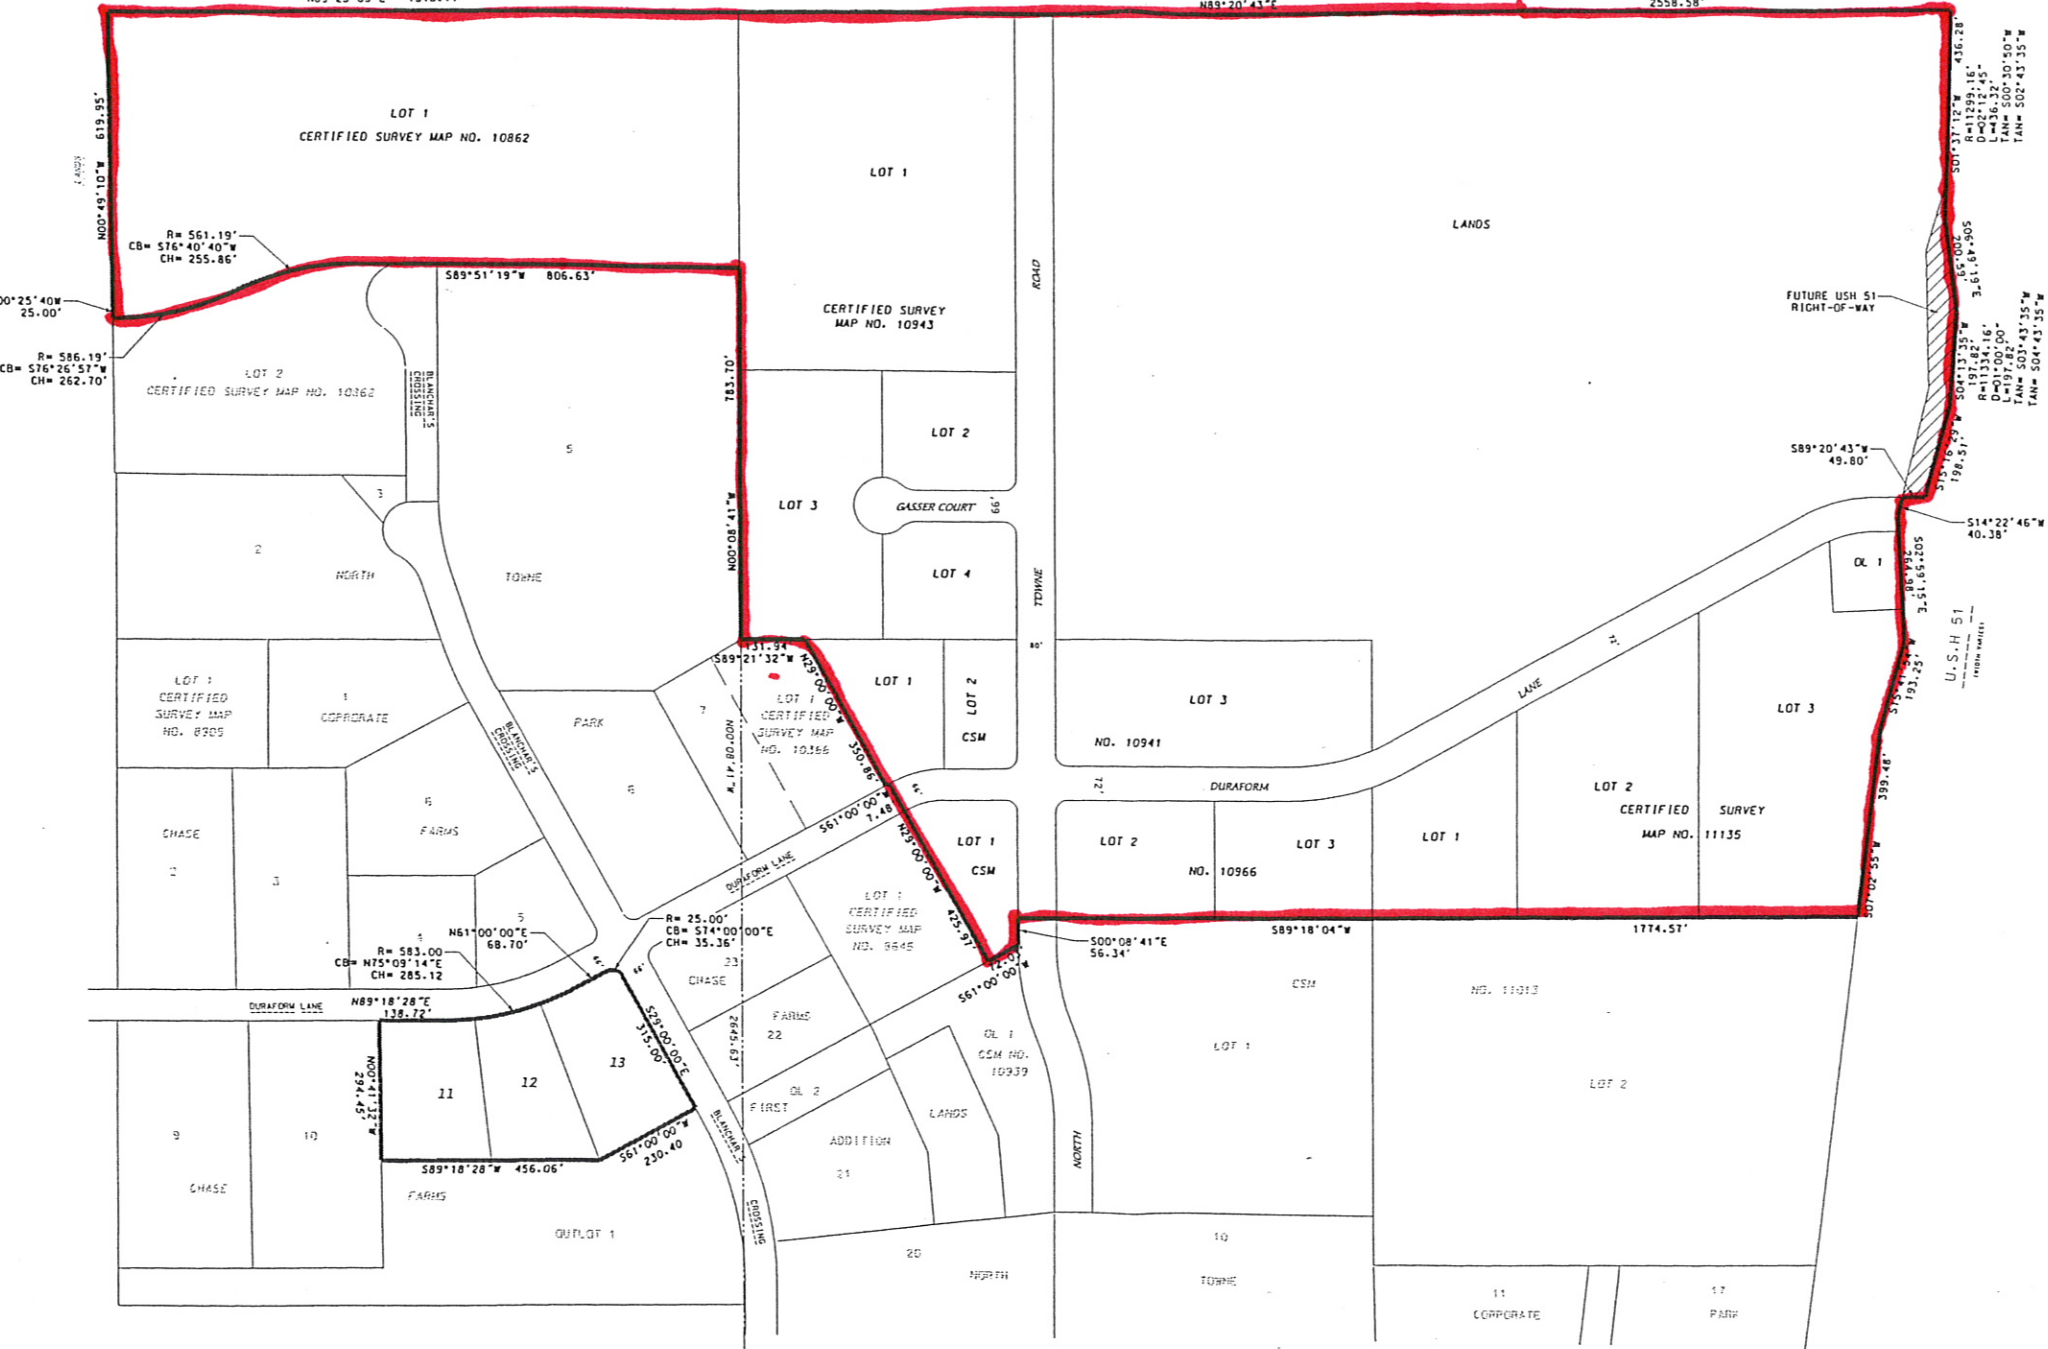

30°25'40W
25.00'

R=586.19'
CB=576°26'51"W
CH=262.70'

LOT 1
CERTIFIED SURVEY MAP NO. 10862

LOT 1
CERTIFIED SURVEY MAP NO. 10943

LOT 2
CERTIFIED SURVEY MAP NO. 10362

LOT 2

LOT 3

LOT 4

GASSER COURT 66'

LOT 1
CERTIFIED SURVEY MAP NO. 8909

LOT 1
CERTIFIED SURVEY MAP NO. 10366

LOT 1

LOT 2

LOT 3

LOT 3

R=583.00
CB=N75°09'14"E
CH=285.12

R=25.00'
CB=S14°00'00"E
CH=35.36'

LOT 1
CERTIFIED SURVEY MAP NO. 9645

S00°08'41"E
56.34'

S89°18'04"W
1774.57'

DURAFORM LANE
N89°18'28"E
138.72'



S61°00'00"W

S00°08'41"E
56.34'

S89°18'04"W
1774.57'

S07°02'55"W
399.48'

S89°14'45"W 2631.54'

SOUTH QUARTER COR SEC 32, T9N, R10E SE COR SEC 32, T9N, R10E

WISCONSIN STATE PLANE COORDINATES (SOUTH ZONE) NAD 27
N 436,113.80
E 2177832.87



S14°22'46"W
40.38'

S07°02'55"W
399.48'





