


LEGEND
 - - - - - NATIONAL PARK BOUNDARY
 - - - - - FOREIGN TRADE ZONE BOUNDARY
 - - - - - PROJECT BOUNDARY

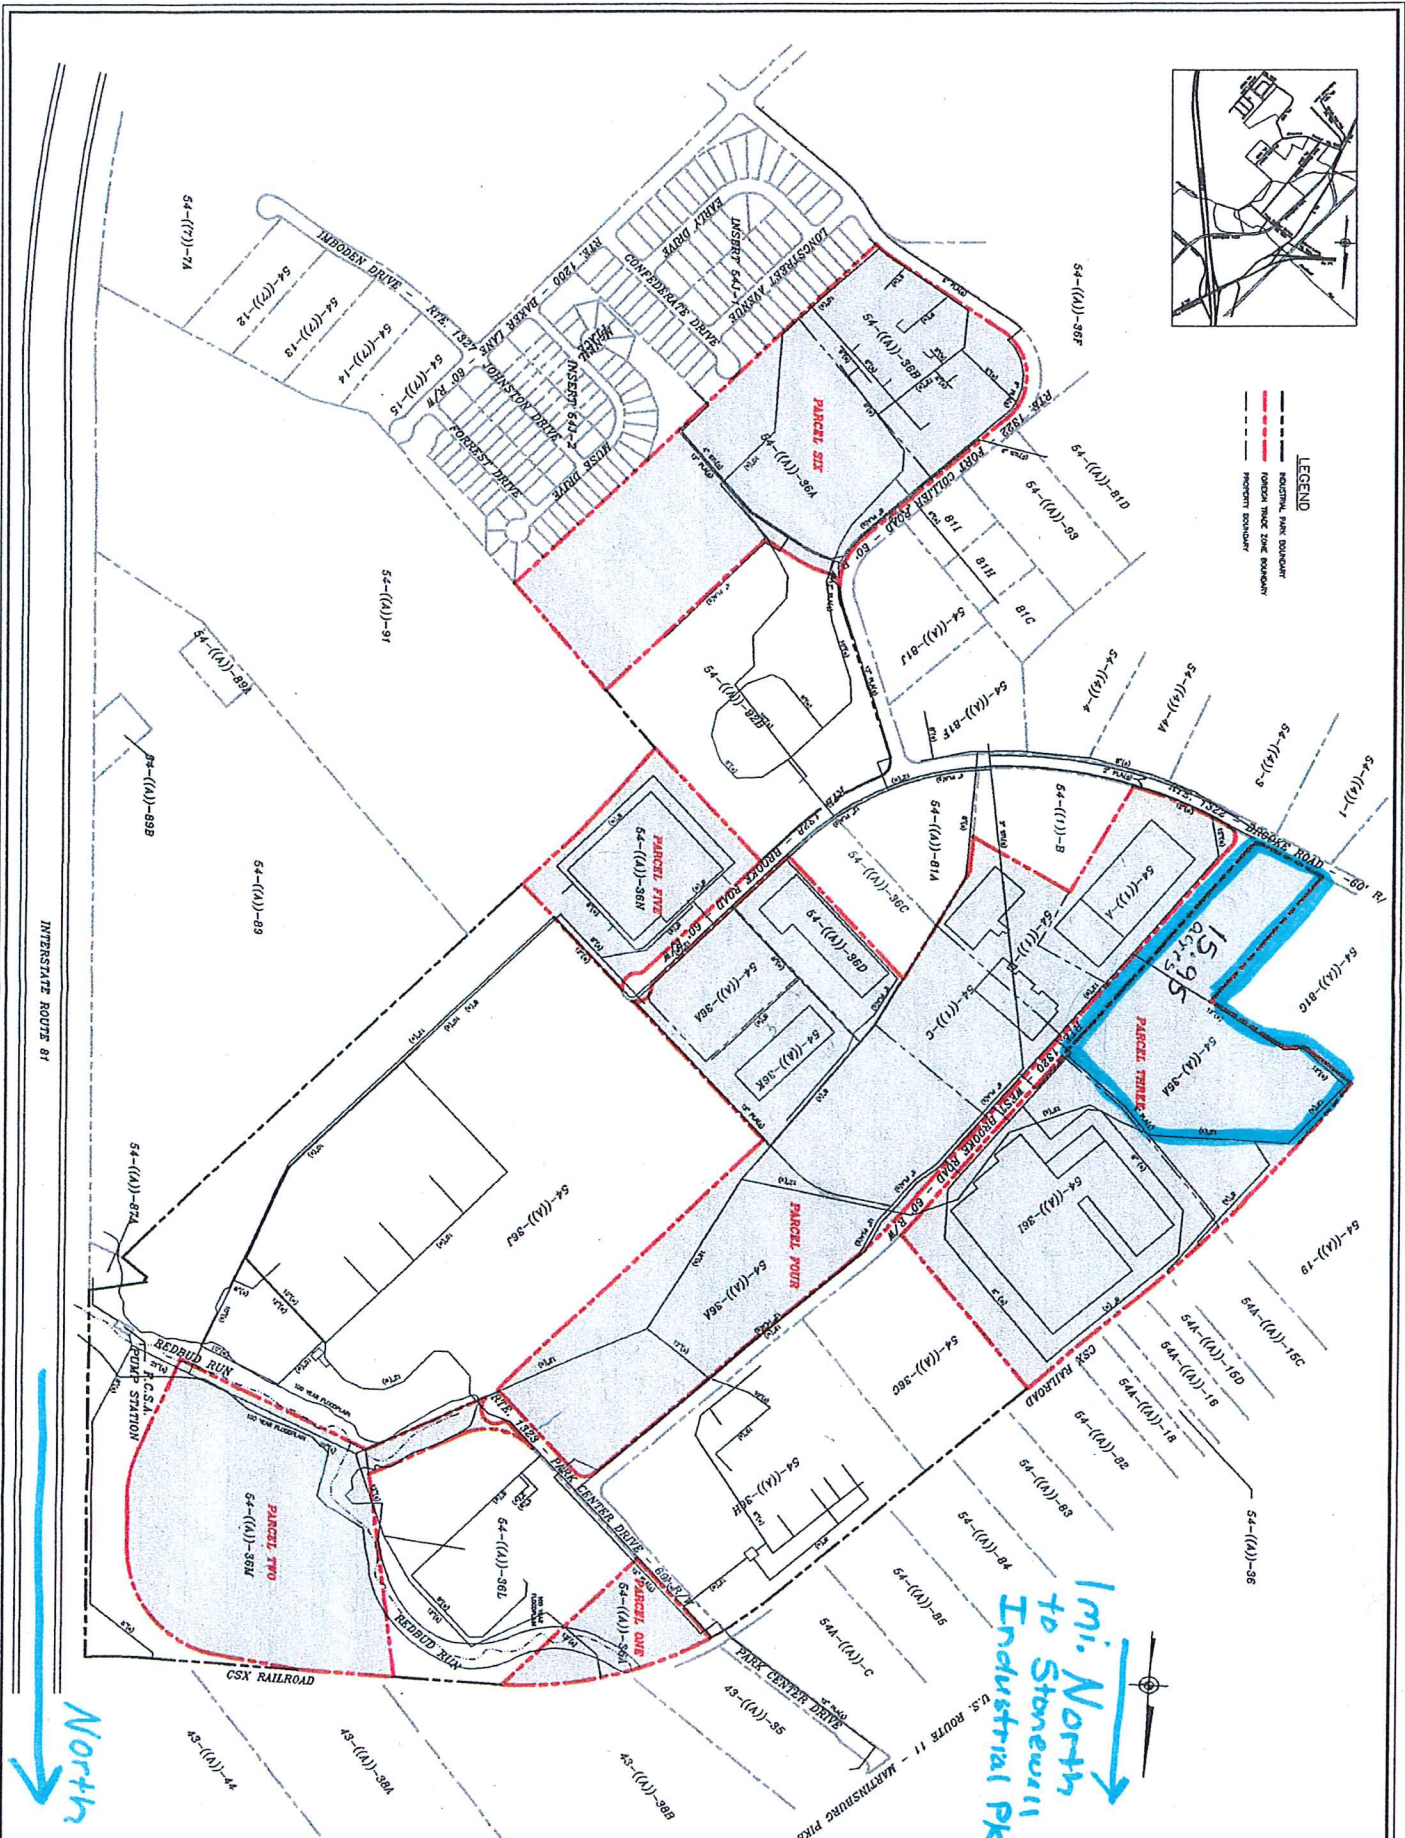

North

1 mi. North to Stonewall Industrial Pk.

SUPPLEMENT TO FOREIGN TRADE ZONE DESIGNATION
FORT COLLIER INDUSTRIAL PARK
 STONEWALL MANAGERIAL DISTRICT, FREDERICK COUNTY, VIRGINIA



DATE	REVISION	APPROVAL
		COUNTY ADMINISTRATOR DATE
		DIRECTOR OF PLANNING AND DEVELOPMENT DATE

GREENWAY ENGINEERING
 151 Muddy Hill Lane
 Winchester, Virginia 22602
 Engineers Telephone 540-662-4185
 Surveyors Fax 540-722-9028

DATE: FEB. 16, 1997
 DESIGNED BY: MGL/JSB
 SCALE: NOT TO SCALE
 SHEET 2 OF 2