


# SITE THREE

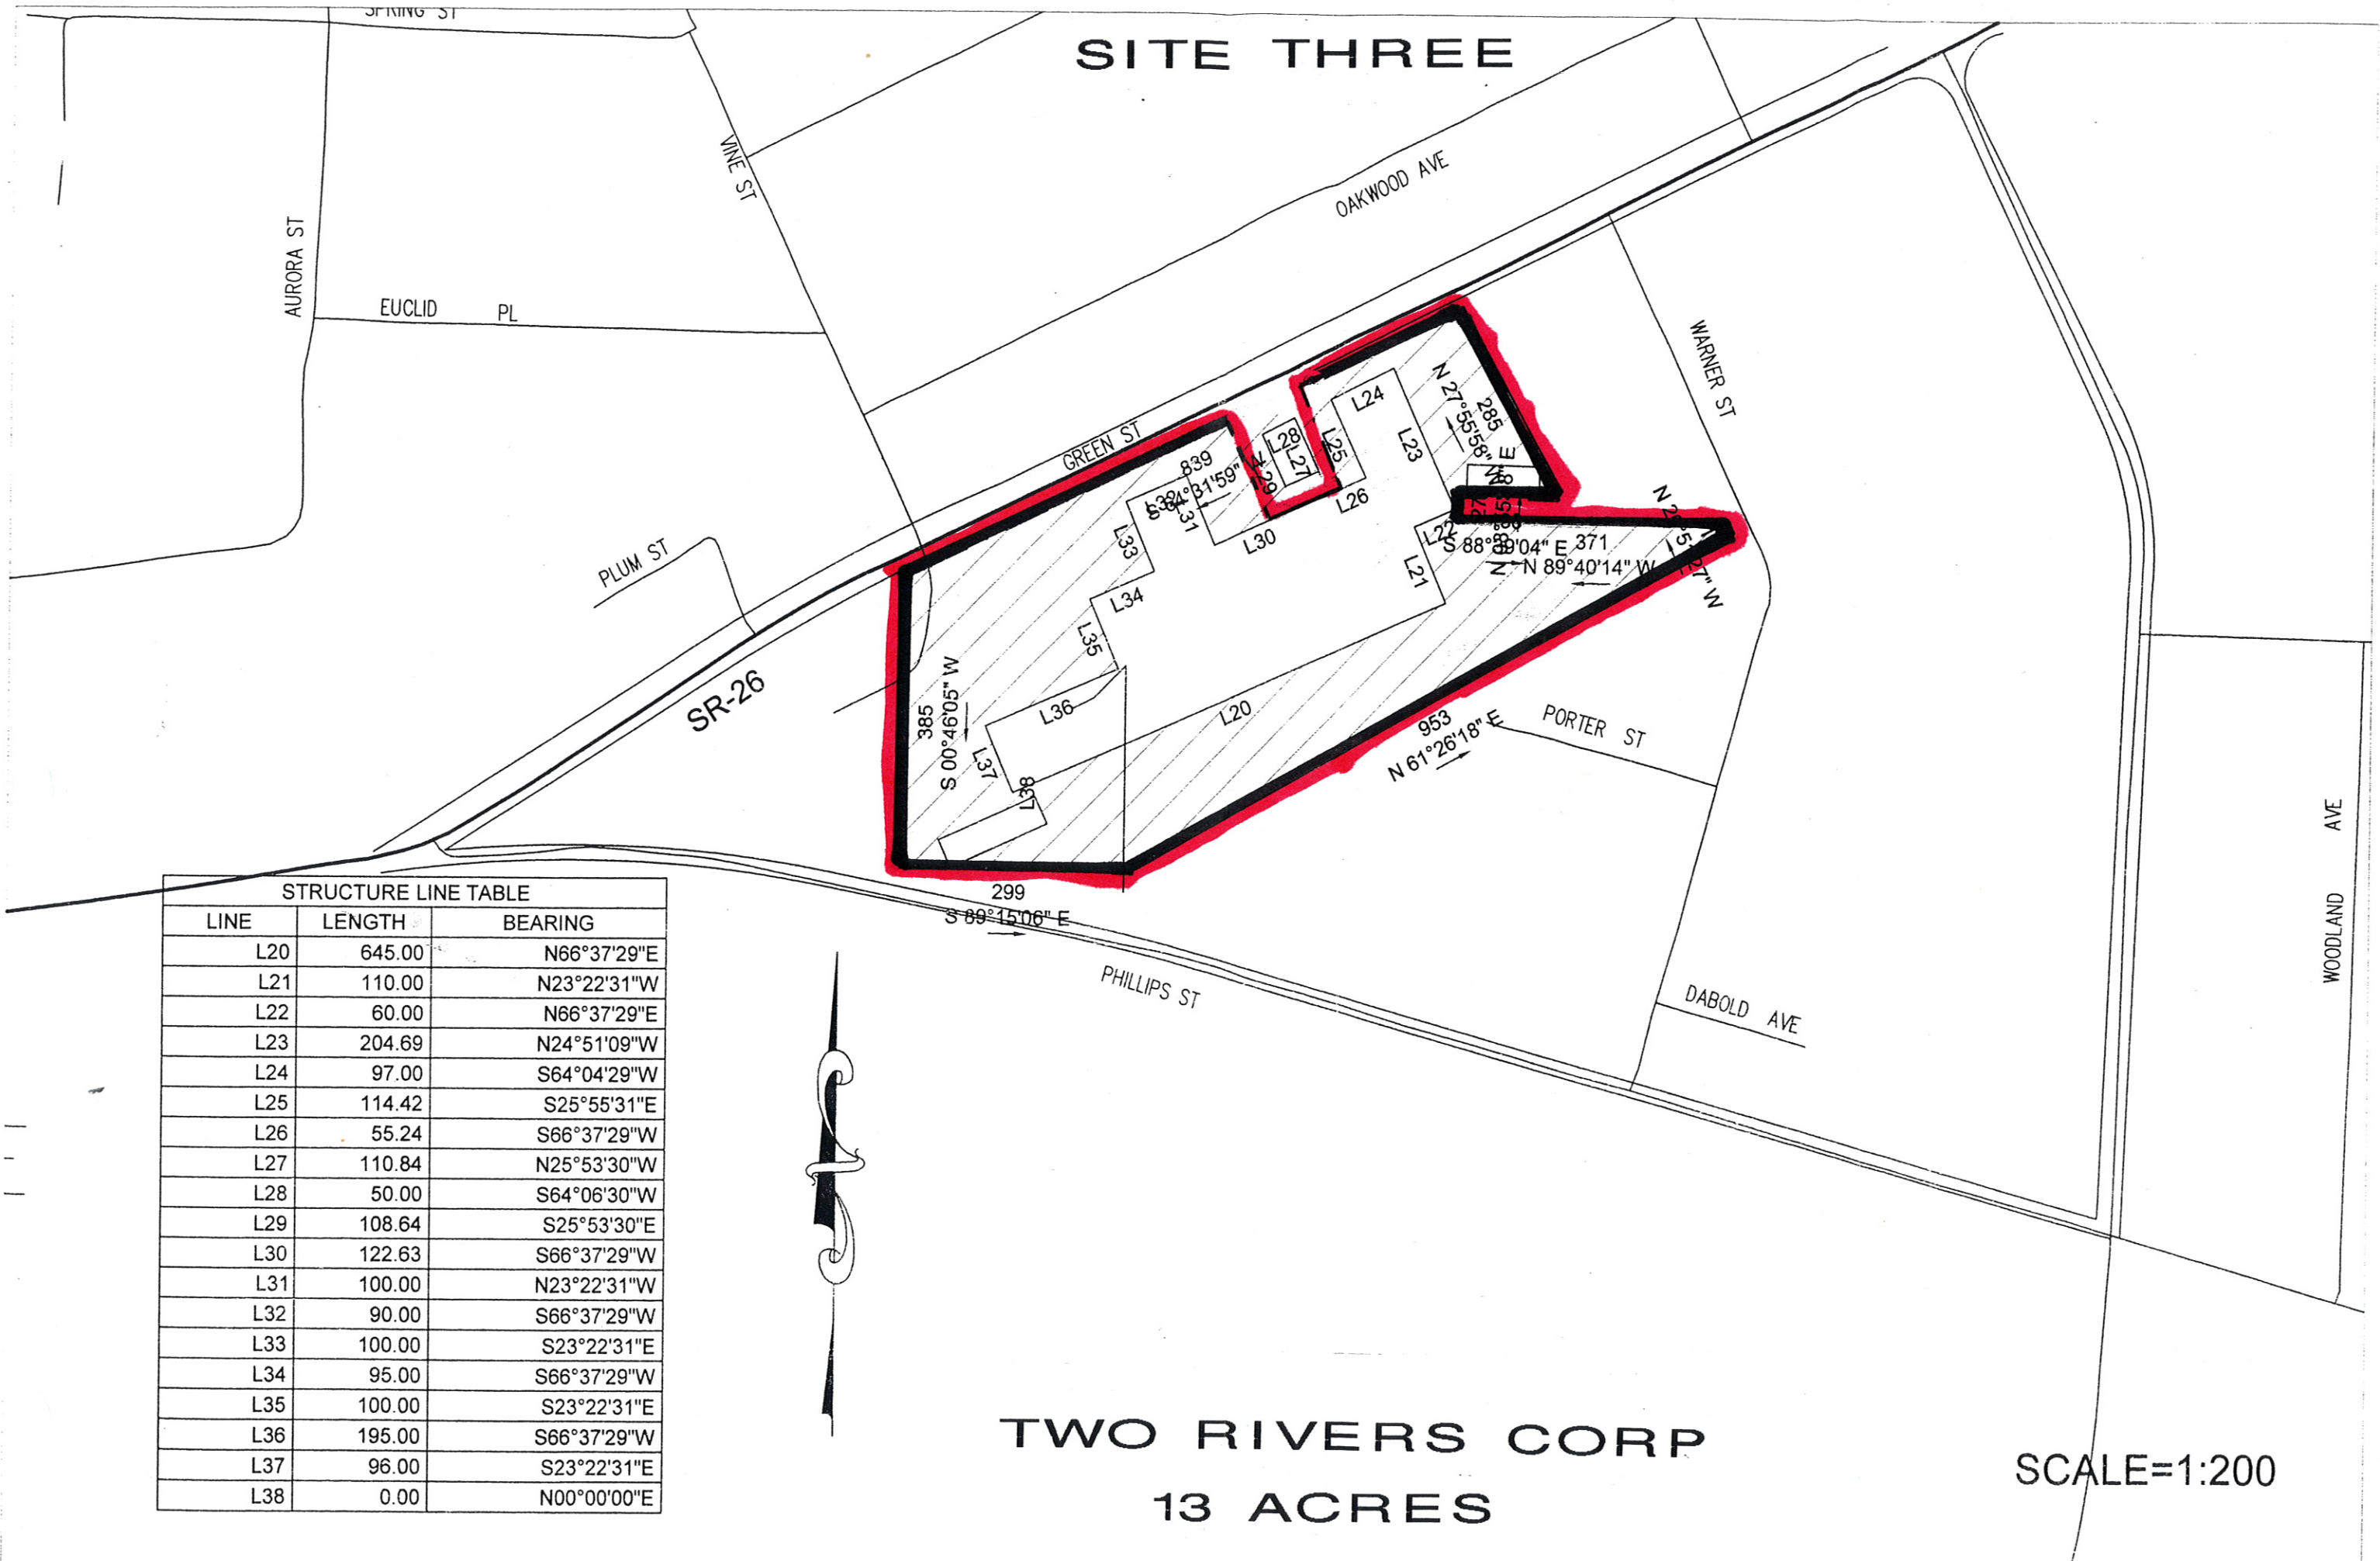

STRUCTURE LINE TABLE

LINE	LENGTH	BEARING
L20	645.00	N66°37'29"E
L21	110.00	N23°22'31"W
L22	60.00	N66°37'29"E
L23	204.69	N24°51'09"W
L24	97.00	S64°04'29"W
L25	114.42	S25°55'31"E
L26	55.24	S66°37'29"W
L27	110.84	N25°53'30"W
L28	50.00	S64°06'30"W
L29	108.64	S25°53'30"E
L30	122.63	S66°37'29"W
L31	100.00	N23°22'31"W
L32	90.00	S66°37'29"W
L33	100.00	S23°22'31"E
L34	95.00	S66°37'29"W
L35	100.00	S23°22'31"E
L36	195.00	S66°37'29"W
L37	96.00	S23°22'31"E
L38	0.00	N00°00'00"E

**TWO RIVERS CORP**  
**13 ACRES**

SCALE=1:200